





INVENTORY HOME FOR LIFESTYLE BY STADLER

KENDALL COUNTY, TEXAS

ABBREVIATIONS

THIS IS A GENERAL LIST ALL ABBREVIATIONS DO NOT APPLY

A	AT	ANCHOR BOLT	GA	GAGE	Q	QUALITY ASSURANCE
A-AMP	AB	ABOVE	CAV	CALV	QA	QUARRY TILE
ACC	AC	AC-CENTRIFUGAL	CD	CD	R	RADIUS
ACCU	AD	ACCIDENTAL	CE	CE	RA	RETURN AIR
ADMN	ADN	ADMINISTRATIVE	CF	CF	RC	REINFORCED CONCRETE PIRE
ADN	ADN	ADJUSTABLE	CG	CG	RD	ROOF DRAIN
AF	AF	ABOVE FINISHED FLOOR	CH	CH	RI	REINFORCED REINFORCEMENT
AGG	AGG	AGGREGATE	CI	CI	RF	REFER. REFERENCE
AGL	AGL	ABOVE GRADE UNIT	CM	CM	RG	REPRESENTATIVE
ALUM	ALUM	ALUMINUM	CP	CP	RI	ROOF RISE
ALT	ALT	ALTERNATE	CY	CY	RM	ROOM
AN	AN	ANGLE	DA	DA	RV	ROOF VENT
ANOD	ANOD	ANODIZED	DB	DB	S	S
AP	AP	ACCESS PANEL	DC	DC	SB	SPLASH BLOCK
APC	APC	ACOUSTICAL PANEL CEILING	DD	DD	SC	SOLID CORE
APR	APR	APPROXIMATELY	DE	DE	SCV	SOLID CORE FLUSH VENEER
AR	AR	ARCHITECTURAL	DF	DF	SD	SCHEDULE
AR	AR	ARCHITECTURAL	DH	DH	SE	SMOKE DETECTOR
AR	AR	ARCHITECTURAL	DI	DI	SEF	SECONDARY
AR	AR	ARCHITECTURAL	DJ	DJ	SF	SQUARE FEET
AR	AR	ARCHITECTURAL	DK	DK	SG	STRUCTURAL GLAZED FACING TILE
AR	AR	ARCHITECTURAL	DL	DL	SH	SHEET
AR	AR	ARCHITECTURAL	DM	DM	SI	SHEWER
AR	AR	ARCHITECTURAL	DN	DN	SM	SHIMMER
AR	AR	ARCHITECTURAL	DO	DO	SN	SAWN CONTROL JOINT
AR	AR	ARCHITECTURAL	DP	DP	SO	SEALANT
AR	AR	ARCHITECTURAL	DR	DR	SP	SANITARY NAPRIN DISPOSAL UNIT
AR	AR	ARCHITECTURAL	DS	DS	SR	SANITARY NAPRIN VENDOR
AR	AR	ARCHITECTURAL	DT	DT	SS	SPACERS
AR	AR	ARCHITECTURAL	DU	DU	ST	SQUARE
AR	AR	ARCHITECTURAL	DV	DV	STK	SHEWER/BOSS
AR	AR	ARCHITECTURAL	DX	DX	STL	STAINLESS STEEL
AR	AR	ARCHITECTURAL	DY	DY	STN	SERVICE SINK
AR	AR	ARCHITECTURAL	EA	EA	STR	STAIRWELL
AR	AR	ARCHITECTURAL	EB	EB	STL	STEEL
AR	AR	ARCHITECTURAL	EC	EC	STR	STORAGE
AR	AR	ARCHITECTURAL	ED	ED	STR	STRUCTURE, STRUCTURAL
AR	AR	ARCHITECTURAL	EE	EE	STR	SUBSTRATE
AR	AR	ARCHITECTURAL	EF	EF	STR	SHEETROCK
AR	AR	ARCHITECTURAL	EG	EG	T	T
AR	AR	ARCHITECTURAL	EH	EH	T-TEL	TELEPHONE
AR	AR	ARCHITECTURAL	EI	EI	TOP	TOP
AR	AR	ARCHITECTURAL	EJ	EJ	TACKBOARD	TACKBOARD
AR	AR	ARCHITECTURAL	EK	EK	TC	TEACHER CABINET
AR	AR	ARCHITECTURAL	EL	EL	TECH	TECHNICAL
AR	AR	ARCHITECTURAL	EM	EM	TEMP	TEMPERATURE
AR	AR	ARCHITECTURAL	EN	EN	TEND	TACKBOARD
AR	AR	ARCHITECTURAL	EO	EO	TR	TACK STRIP
AR	AR	ARCHITECTURAL	EP	EP	TRF	TACK SURFACE
AR	AR	ARCHITECTURAL	EQ	EQ	TRP	TEMPERED
AR	AR	ARCHITECTURAL	ER	ER	TRP	TEMPERED
AR	AR	ARCHITECTURAL	ES	ES	TRP	TEMPERED
AR	AR	ARCHITECTURAL	ET	ET	TRP	TEMPERED
AR	AR	ARCHITECTURAL	EU	EU	TRP	TEMPERED
AR	AR	ARCHITECTURAL	EV	EV	TRP	TEMPERED
AR	AR	ARCHITECTURAL	EW	EW	TRP	TEMPERED
AR	AR	ARCHITECTURAL	EX	EX	TRP	TEMPERED
AR	AR	ARCHITECTURAL	EY	EY	TRP	TEMPERED
AR	AR	ARCHITECTURAL	EZ	EZ	TRP	TEMPERED
AR	AR	ARCHITECTURAL	FA	FA	TRP	TEMPERED
AR	AR	ARCHITECTURAL	FB	FB	TRP	TEMPERED
AR	AR	ARCHITECTURAL	FC	FC	TRP	TEMPERED
AR	AR	ARCHITECTURAL	FD	FD	TRP	TEMPERED
AR	AR	ARCHITECTURAL	FE	FE	TRP	TEMPERED
AR	AR	ARCHITECTURAL	FF	FF	TRP	TEMPERED
AR	AR	ARCHITECTURAL	FG	FG	TRP	TEMPERED
AR	AR	ARCHITECTURAL	FH	FH	TRP	TEMPERED
AR	AR	ARCHITECTURAL	FI	FI	TRP	TEMPERED
AR	AR	ARCHITECTURAL	FJ	FJ	TRP	TEMPERED
AR	AR	ARCHITECTURAL	FK	FK	TRP	TEMPERED
AR	AR	ARCHITECTURAL	FL	FL	TRP	TEMPERED
AR	AR	ARCHITECTURAL	FM	FM	TRP	TEMPERED
AR	AR	ARCHITECTURAL	FN	FN	TRP	TEMPERED
AR	AR	ARCHITECTURAL	FO	FO	TRP	TEMPERED
AR	AR	ARCHITECTURAL	FP	FP	TRP	TEMPERED
AR	AR	ARCHITECTURAL	FQ	FQ	TRP	TEMPERED
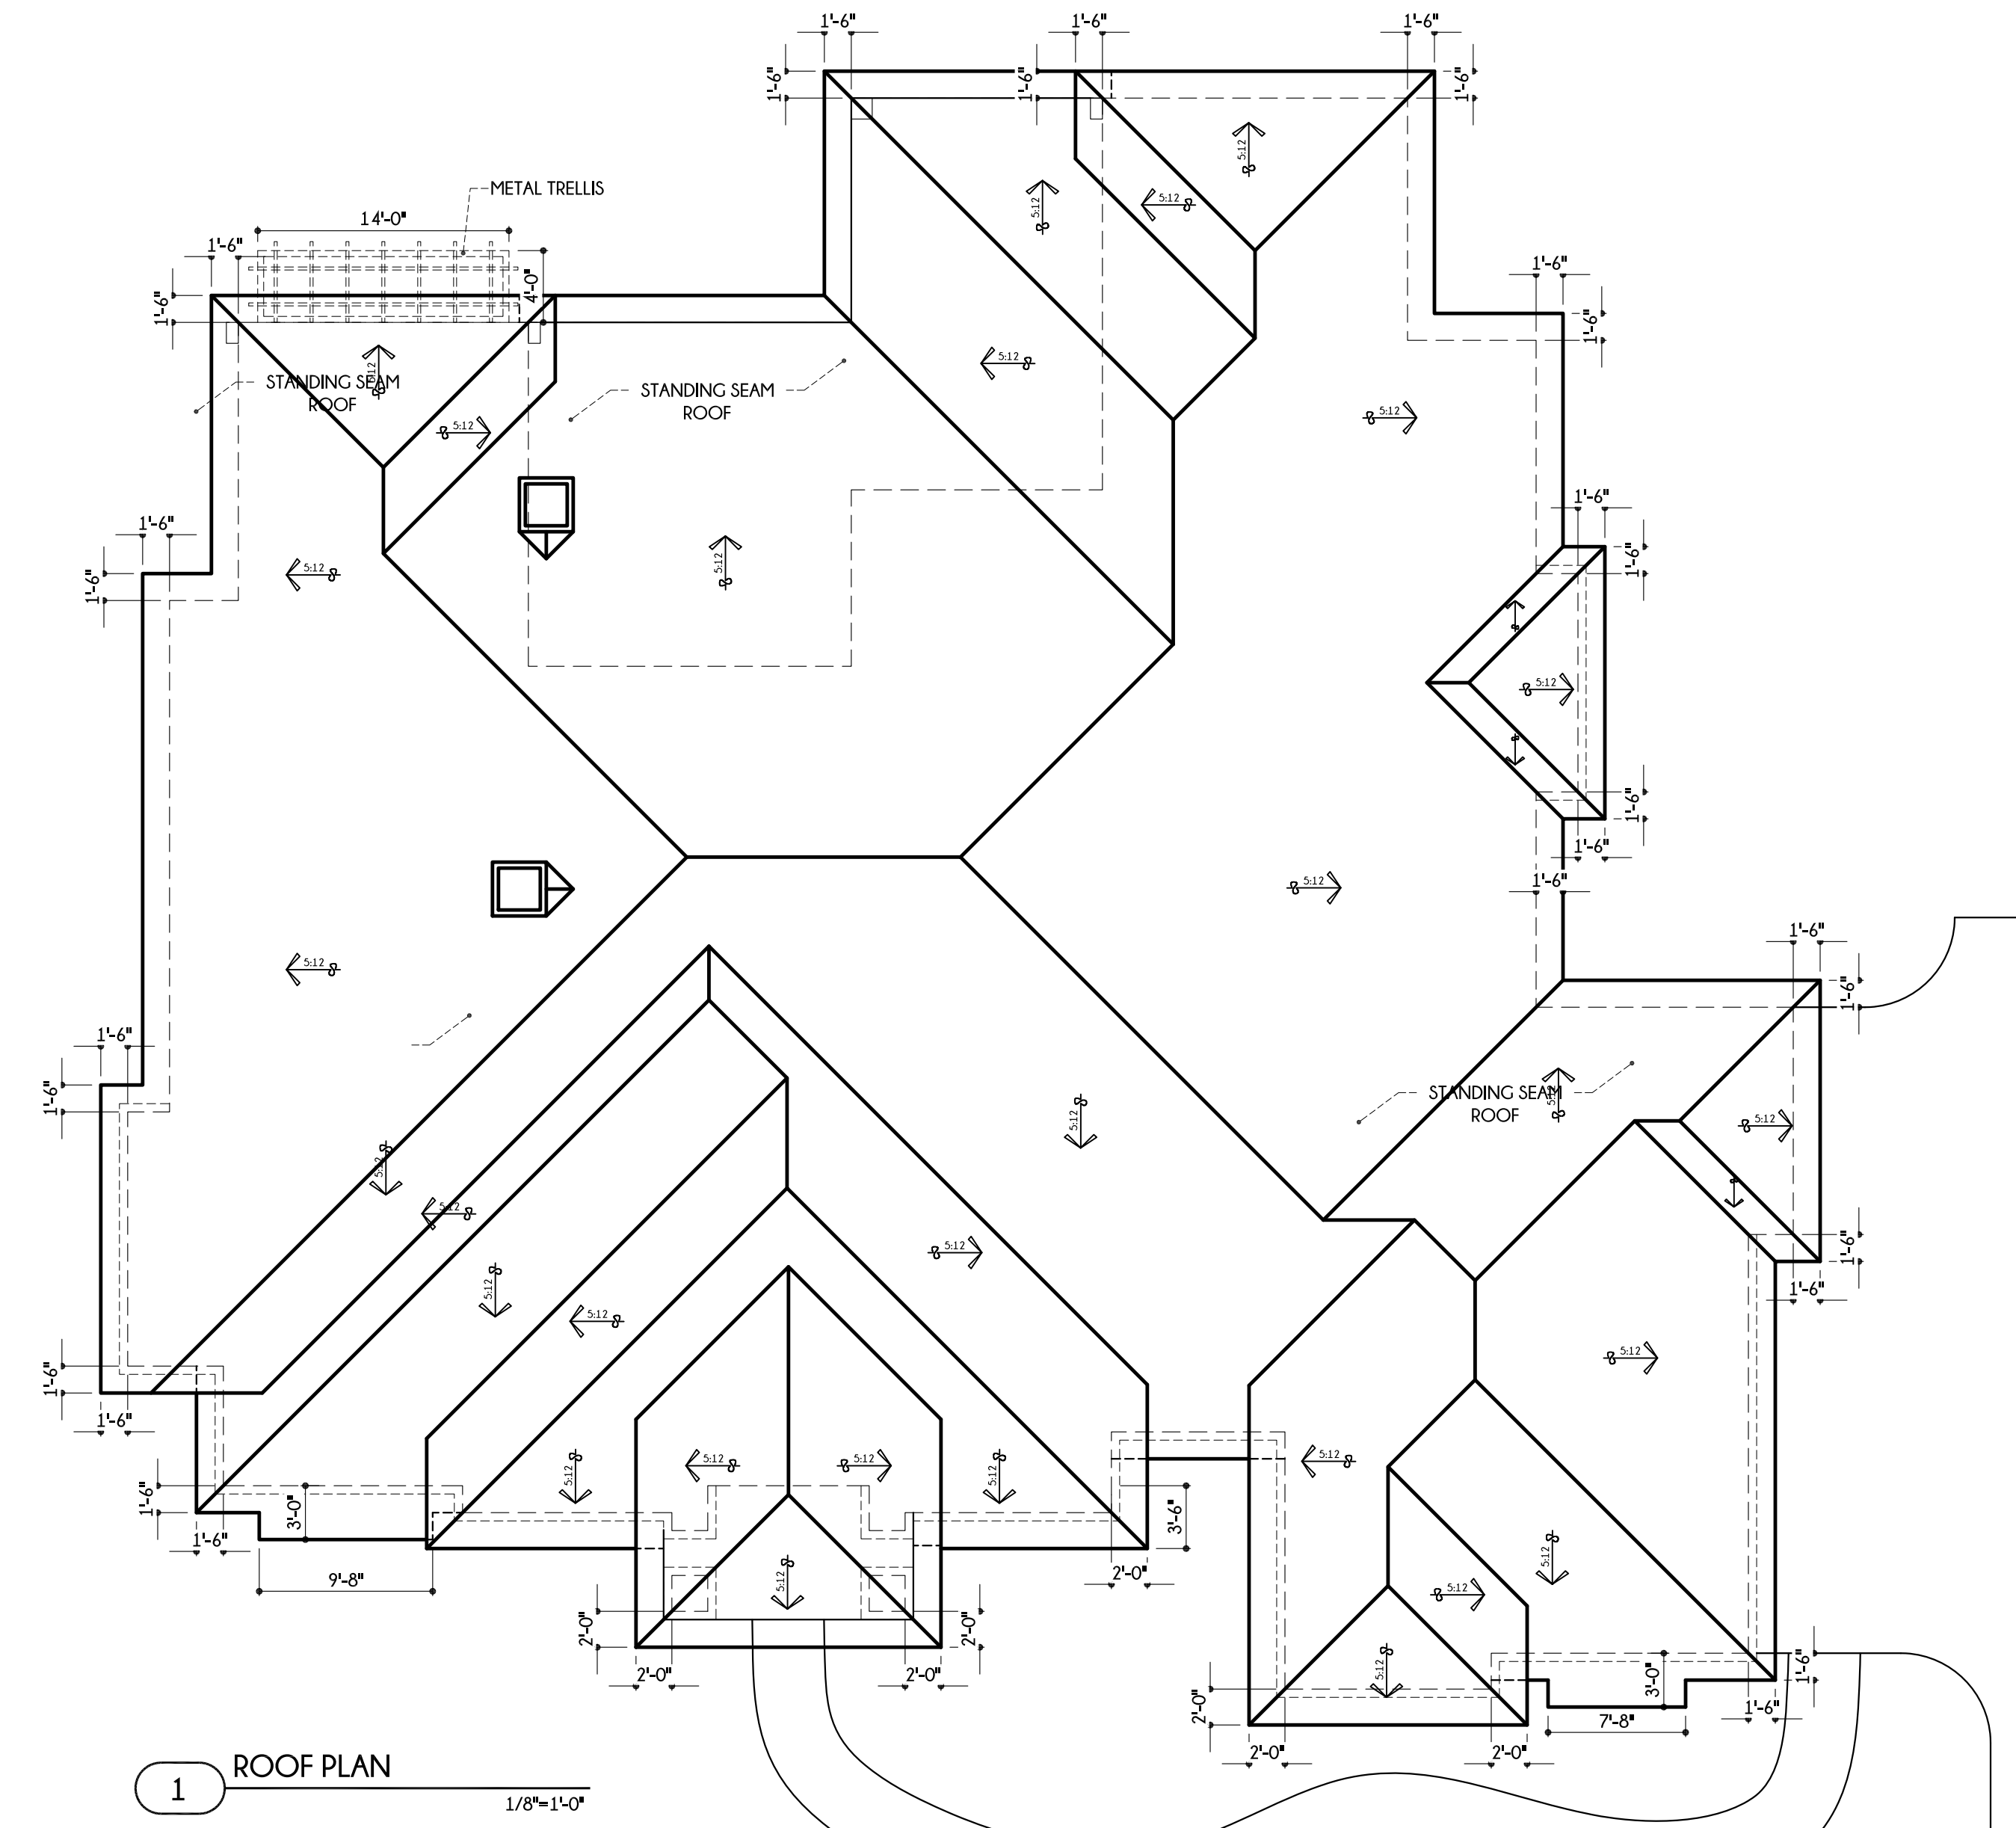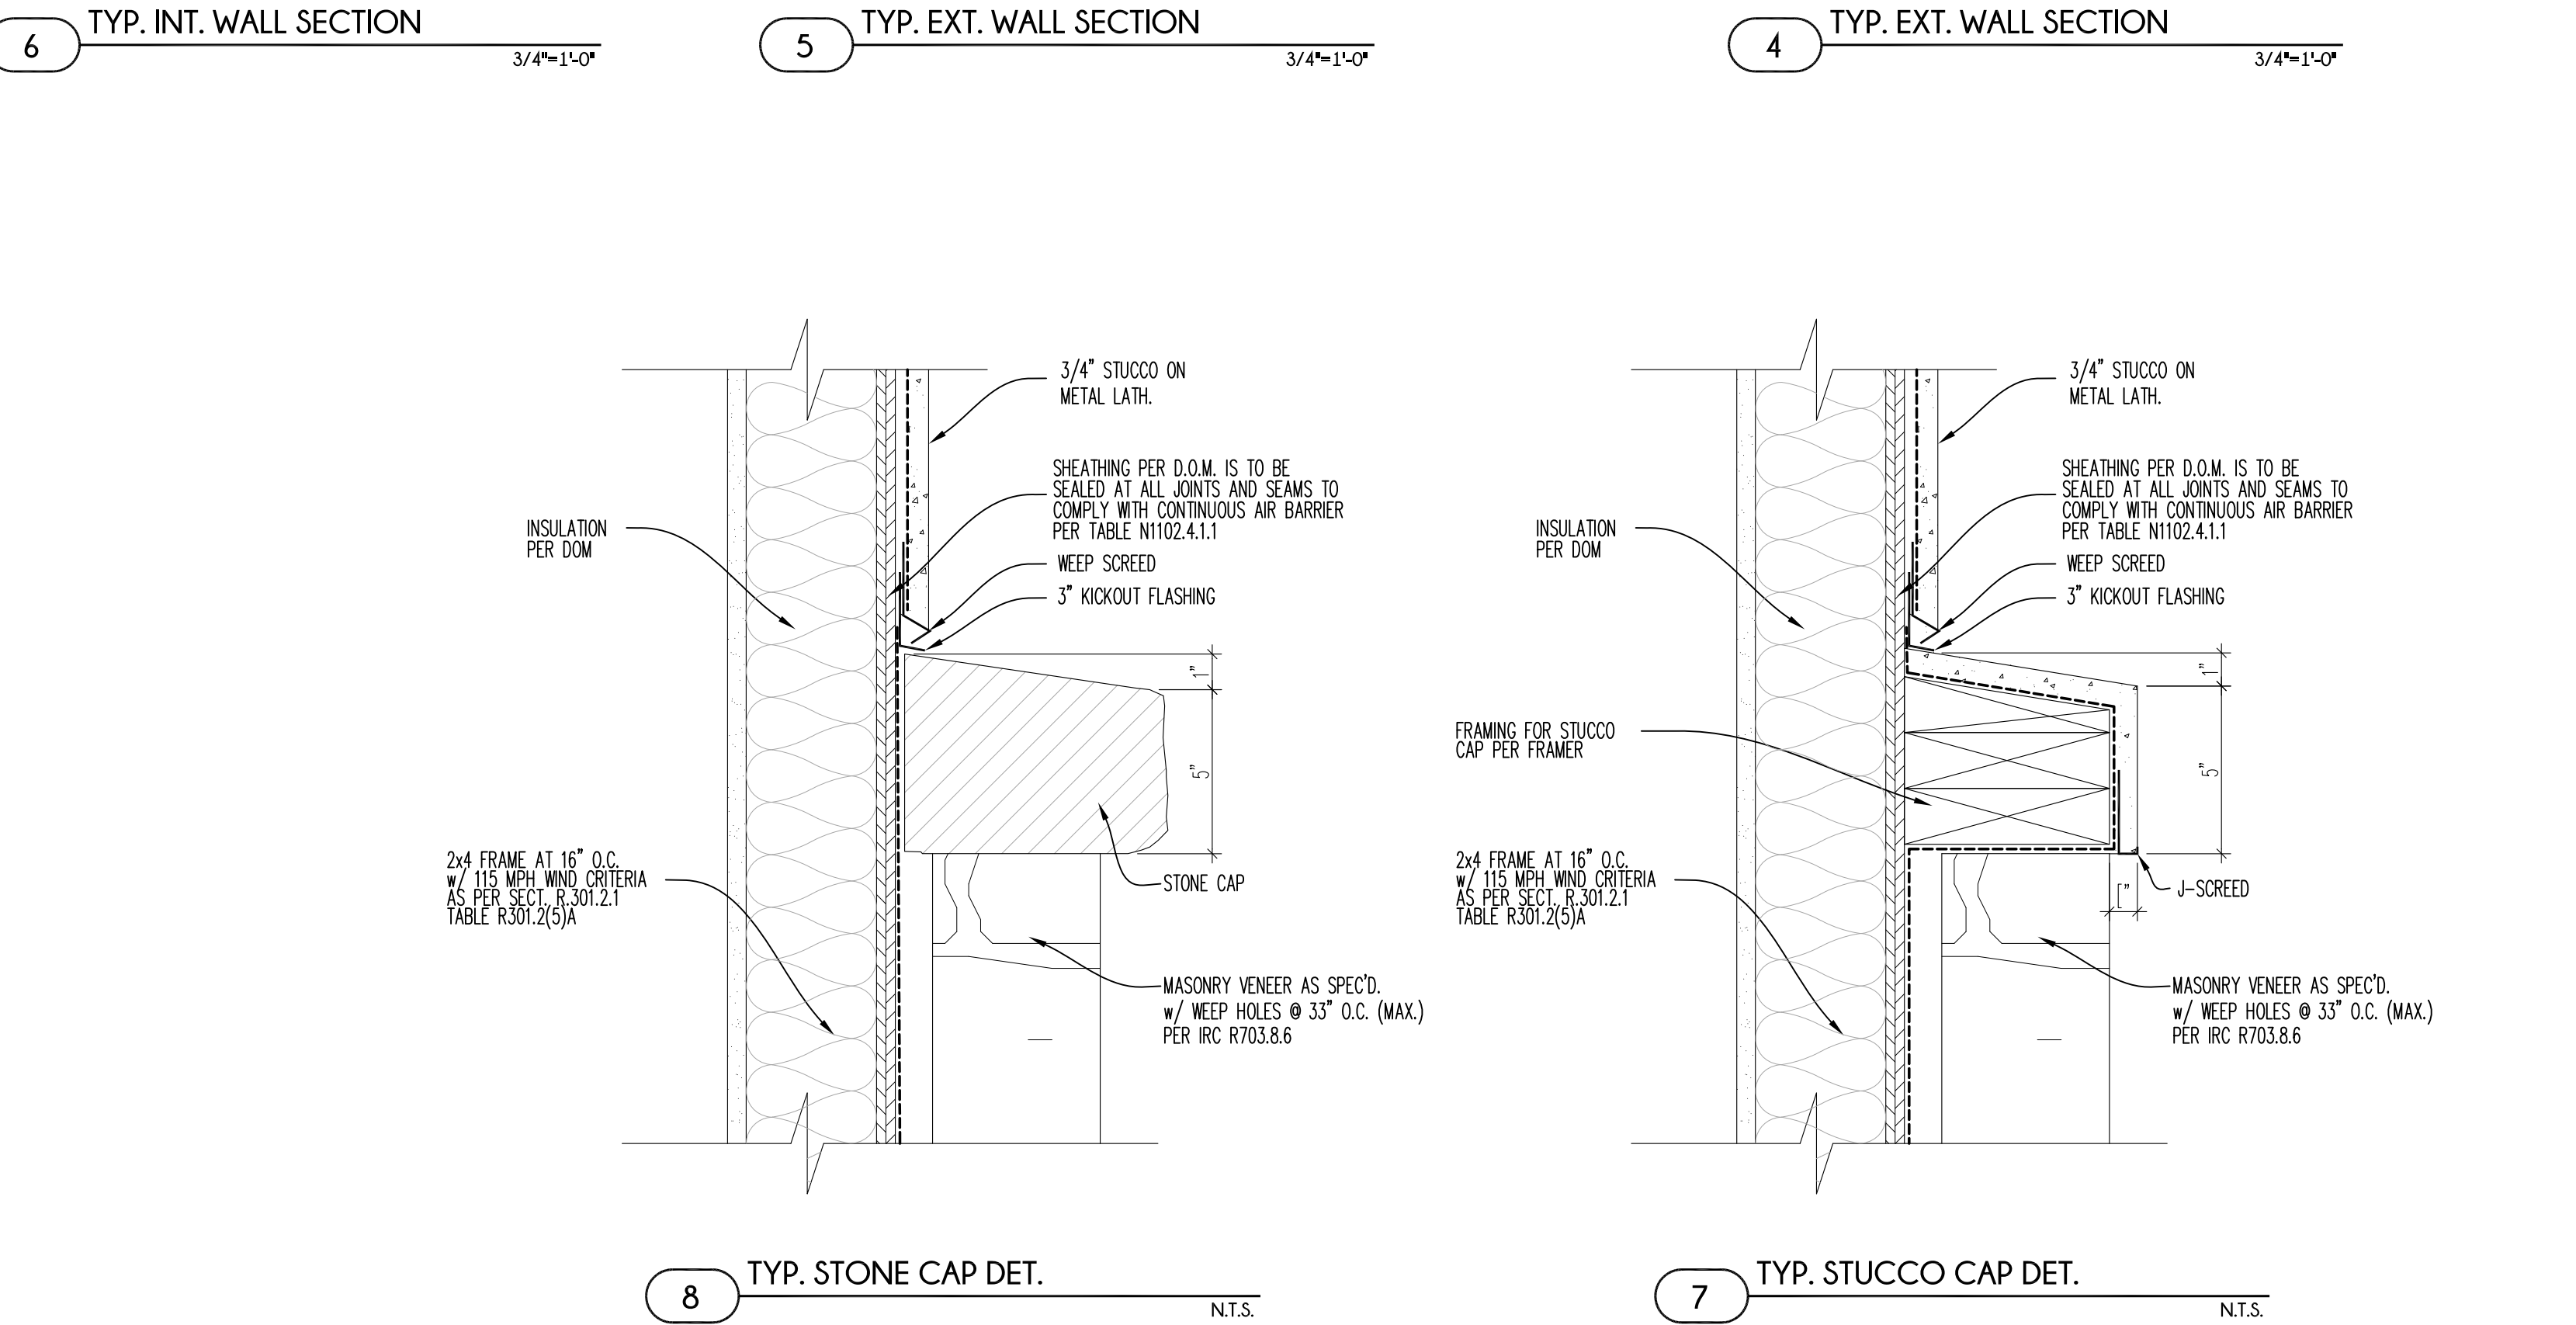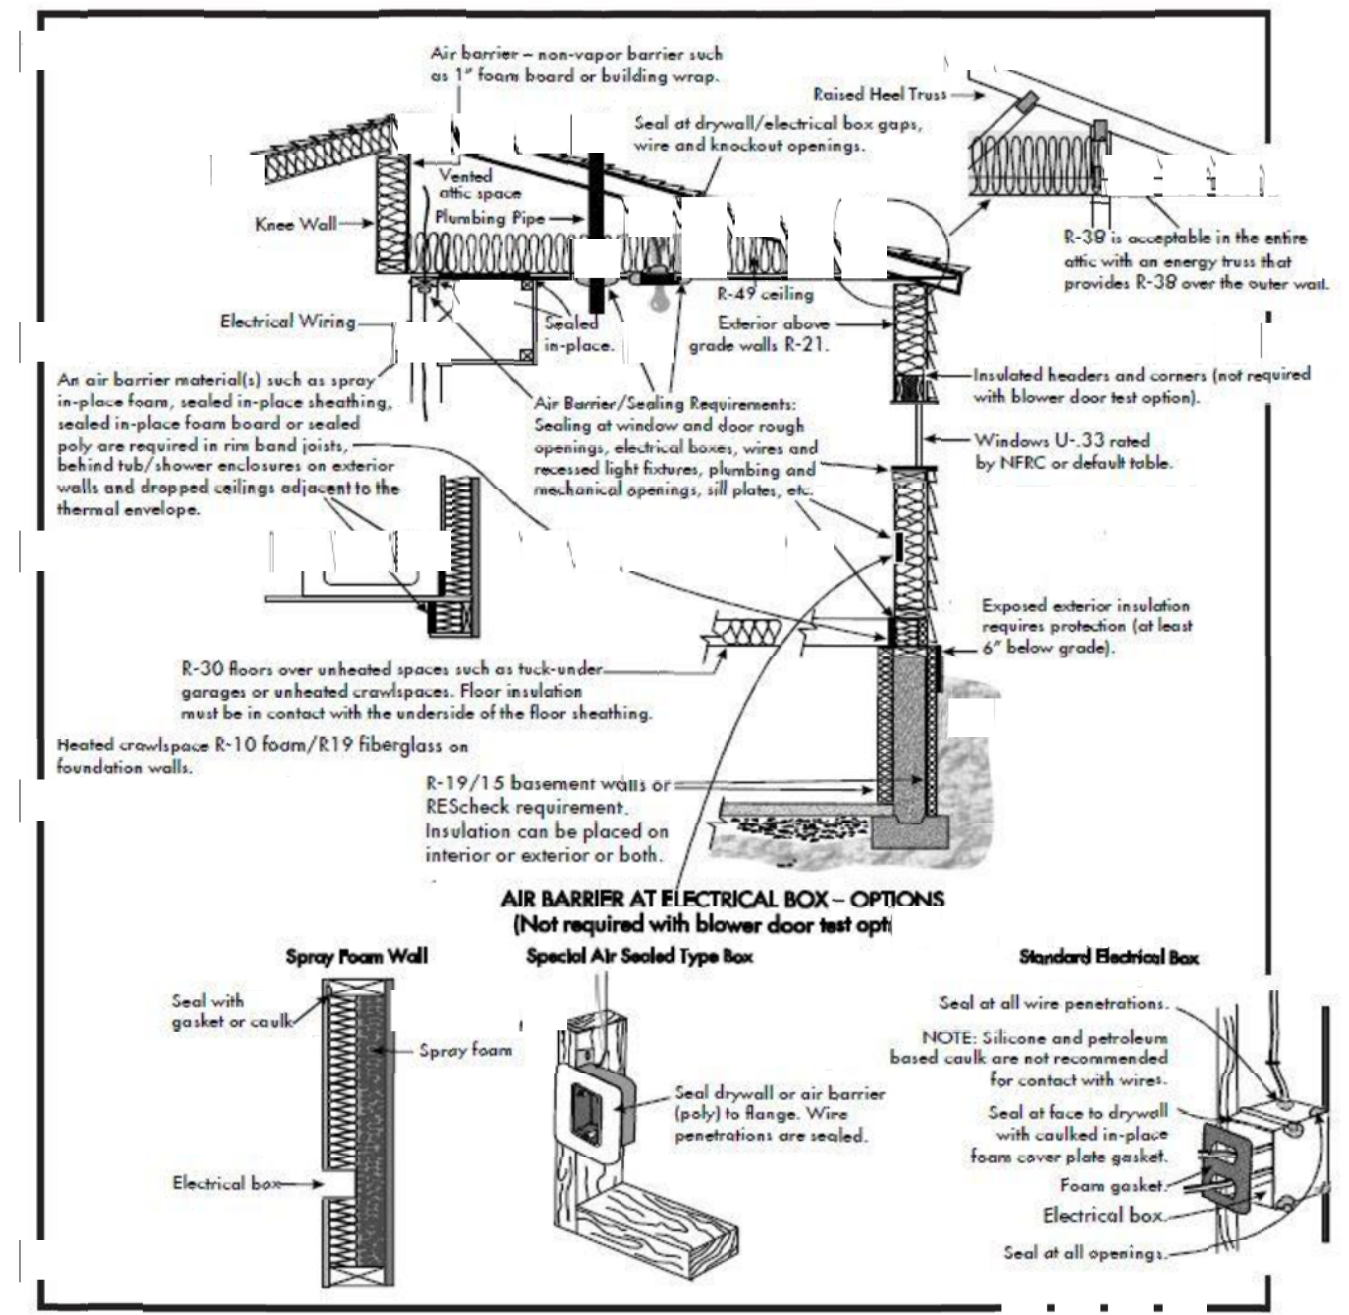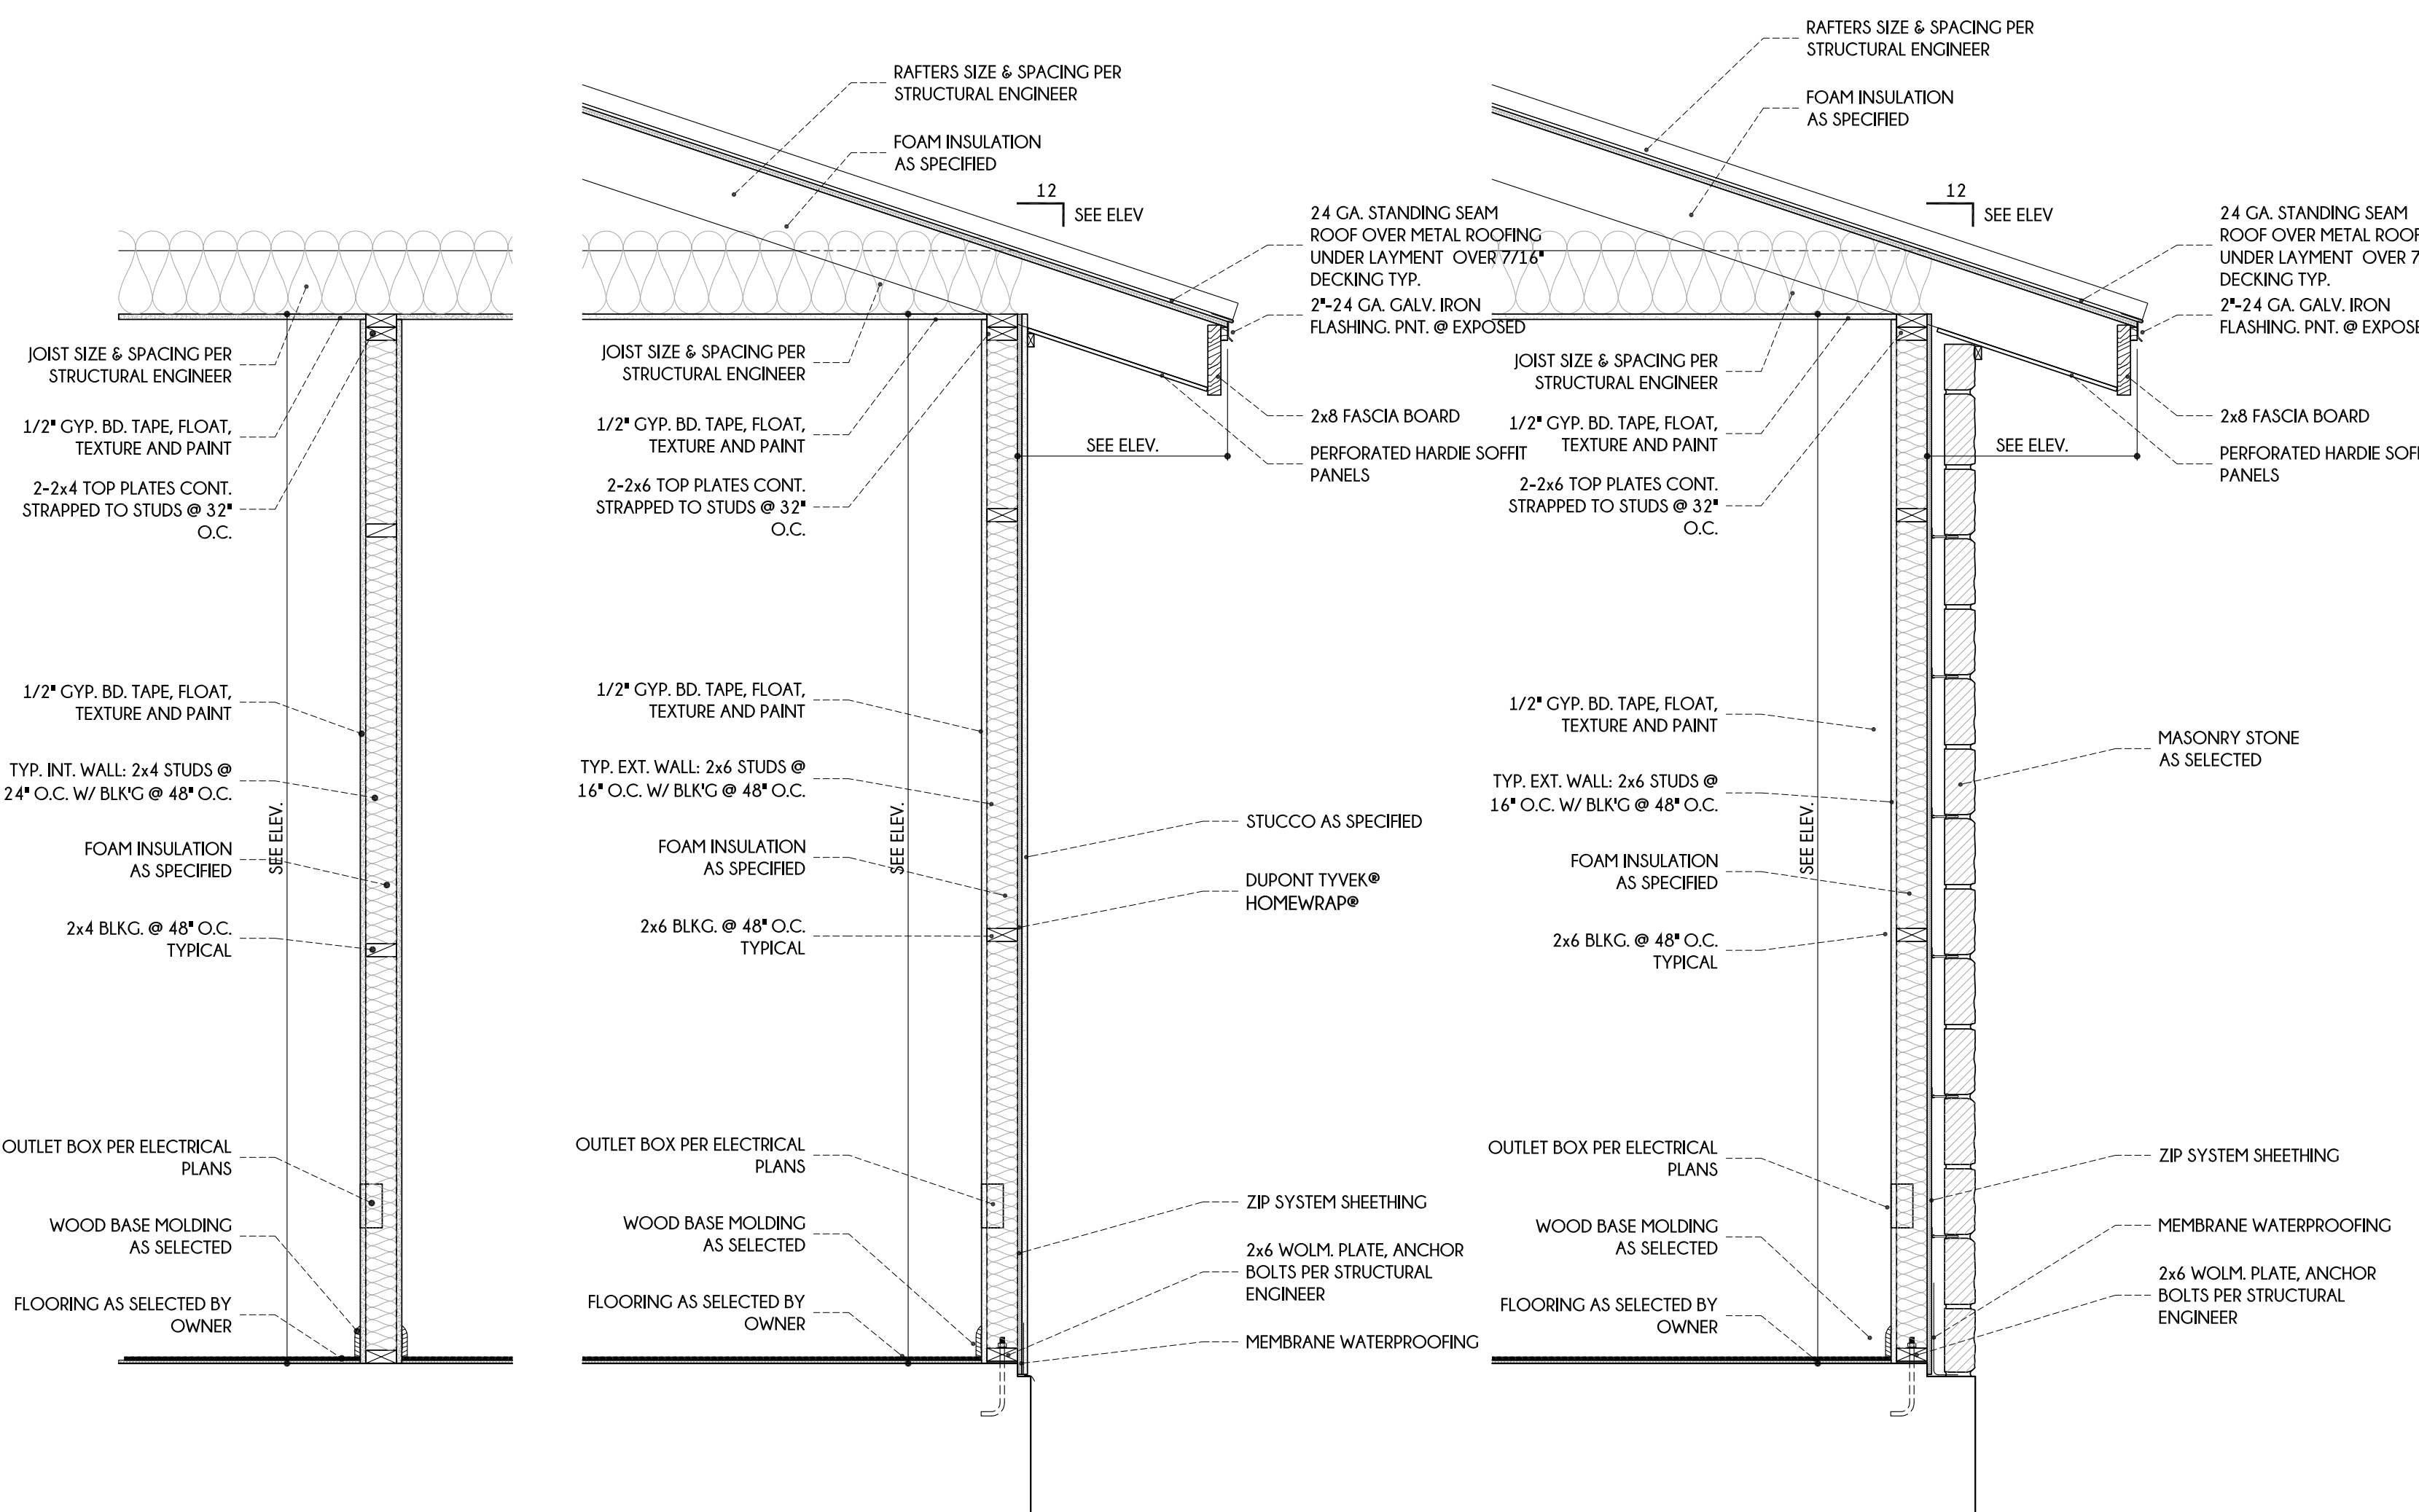

This drawing is an instrument of service and is the property of Silas Lacey Design & Construction. It is to be used for the project for which it is intended and for no other purpose. It is not to be reproduced, copied, or disseminated in any form without the express written approval of Silas Lacey, L.L.C. Submission or distribution of this drawing to other parties in connection with the project is not to be construed as publication in violation of any or all of the rights of Silas Lacey, L.L.C. Any adjustment or violation of the rights of Silas Lacey, L.L.C. shall be prosecuted to the fullest extent possible.

SILAS LACEY
DESIGN & CONSTRUCTION

PHONE: (830) 237.2166
EMAIL: info@silaslacey.com
WEBSITE: silaslaceydesigns.com


SILAS LACEY
DESIGNS

INVENTORY HOME FOR
LIFESTYLE BY STADLER
LOT 31, UNIT 304
SOTOL LANE
CORDILLERA RANCH
KENDALL COUNTY TEXAS

DATE:	5-31-23
DRAWN BY:	JZ
CHECKED BY:	JZ
REVIEWED:	

LIFESTYLE
BY STADLER

830.215.8776
StadlerCustomHomes.com

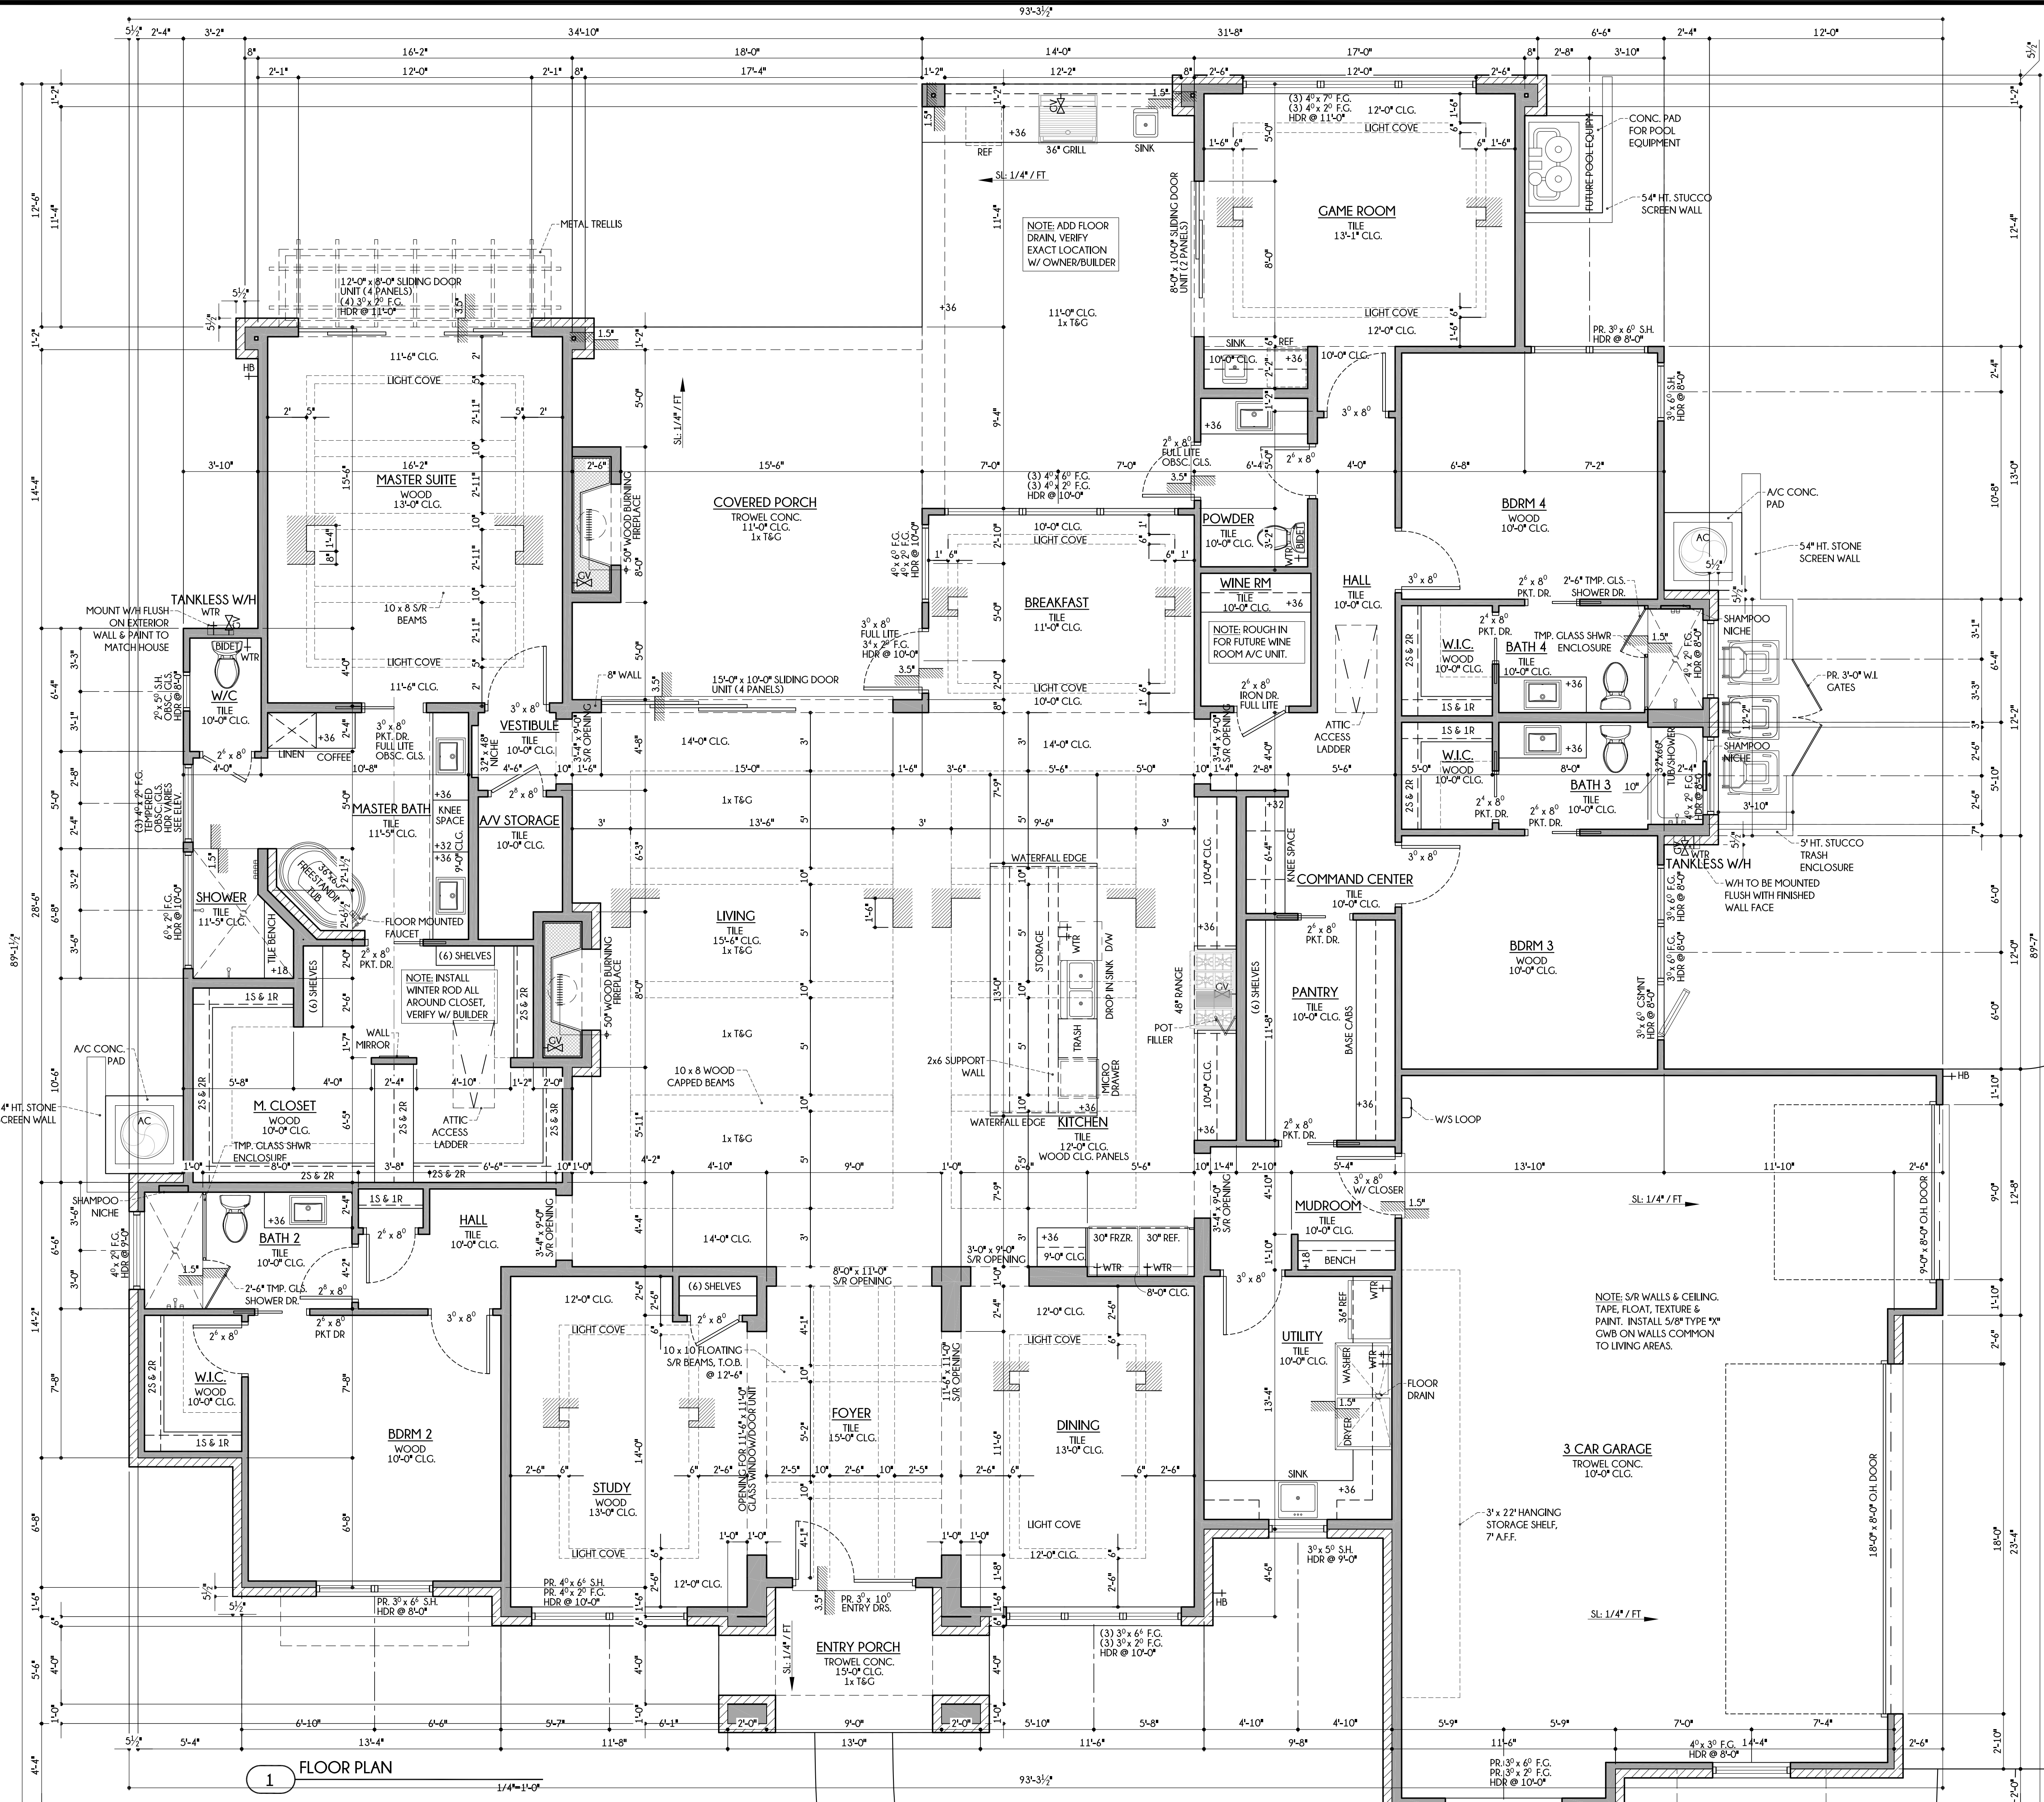

1 FLOOR PLAN

1/4"=1'-0"

This drawing is an instrument of service and is the property of Silas Lacey Design & Construction. It is to be used only for the project and site for which it is prepared. It is not to be used for any other project or site without the express written approval of Silas Lacey, L.L.C. Submission or distribution of this drawing for any other purpose in connection with the project is not to be construed as publication in violation of any of the rights of Silas Lacey, L.L.C. Any adjustment or violation of the rights of Silas Lacey, L.L.C. shall be prosecuted to the fullest extent possible.

SILAS LACEY
DESIGN & CONSTRUCTION

SILAS LACEY
DESIGNS

PHONE: (830) 237.2166
EMAIL: info@silaslacey.com
WEBSITE: silaslaceydesigns.com

INVENTORY HOME FOR
LIFESTYLE BY STADLER
LOT 31, UNIT 304
SOTOL LANE
CORDILLERA RANCH
KENDALL COUNTY TEXAS

DATE:	5-31-23
DRAWN BY:	JZ
CHECKED BY:	JZ
REVIEWED:	

LIFESTYLE
BY STADLER

830.215.8776
StadlerCustomHomes.com


SHEET NO:
A4
FLOOR PLAN
4 OF 8 SHEETS

This drawing is an instrument of service and is the property of Silas Lacey Design & Construction. It is to be used for the project for which it is intended and is not to be used for any other project without the written approval of Silas Lacey, L.L.C. Submission or distribution of this drawing for any other purpose in connection with the project is not to be construed as publication in violation of any of the rights of Silas Lacey, L.L.C. Any adjustment or violation of the rights of Silas Lacey, L.L.C. shall be prosecuted to the fullest extent possible.


MATERIAL AREAS:

STONE	398 S.F. (62%)
STUCCO	244 S.F. (38%)
TOTAL	642 S.F.

NOTE: 18" MAX EXPOSED FOUNDATION PER SUBDIVISION REQUIREMENTS

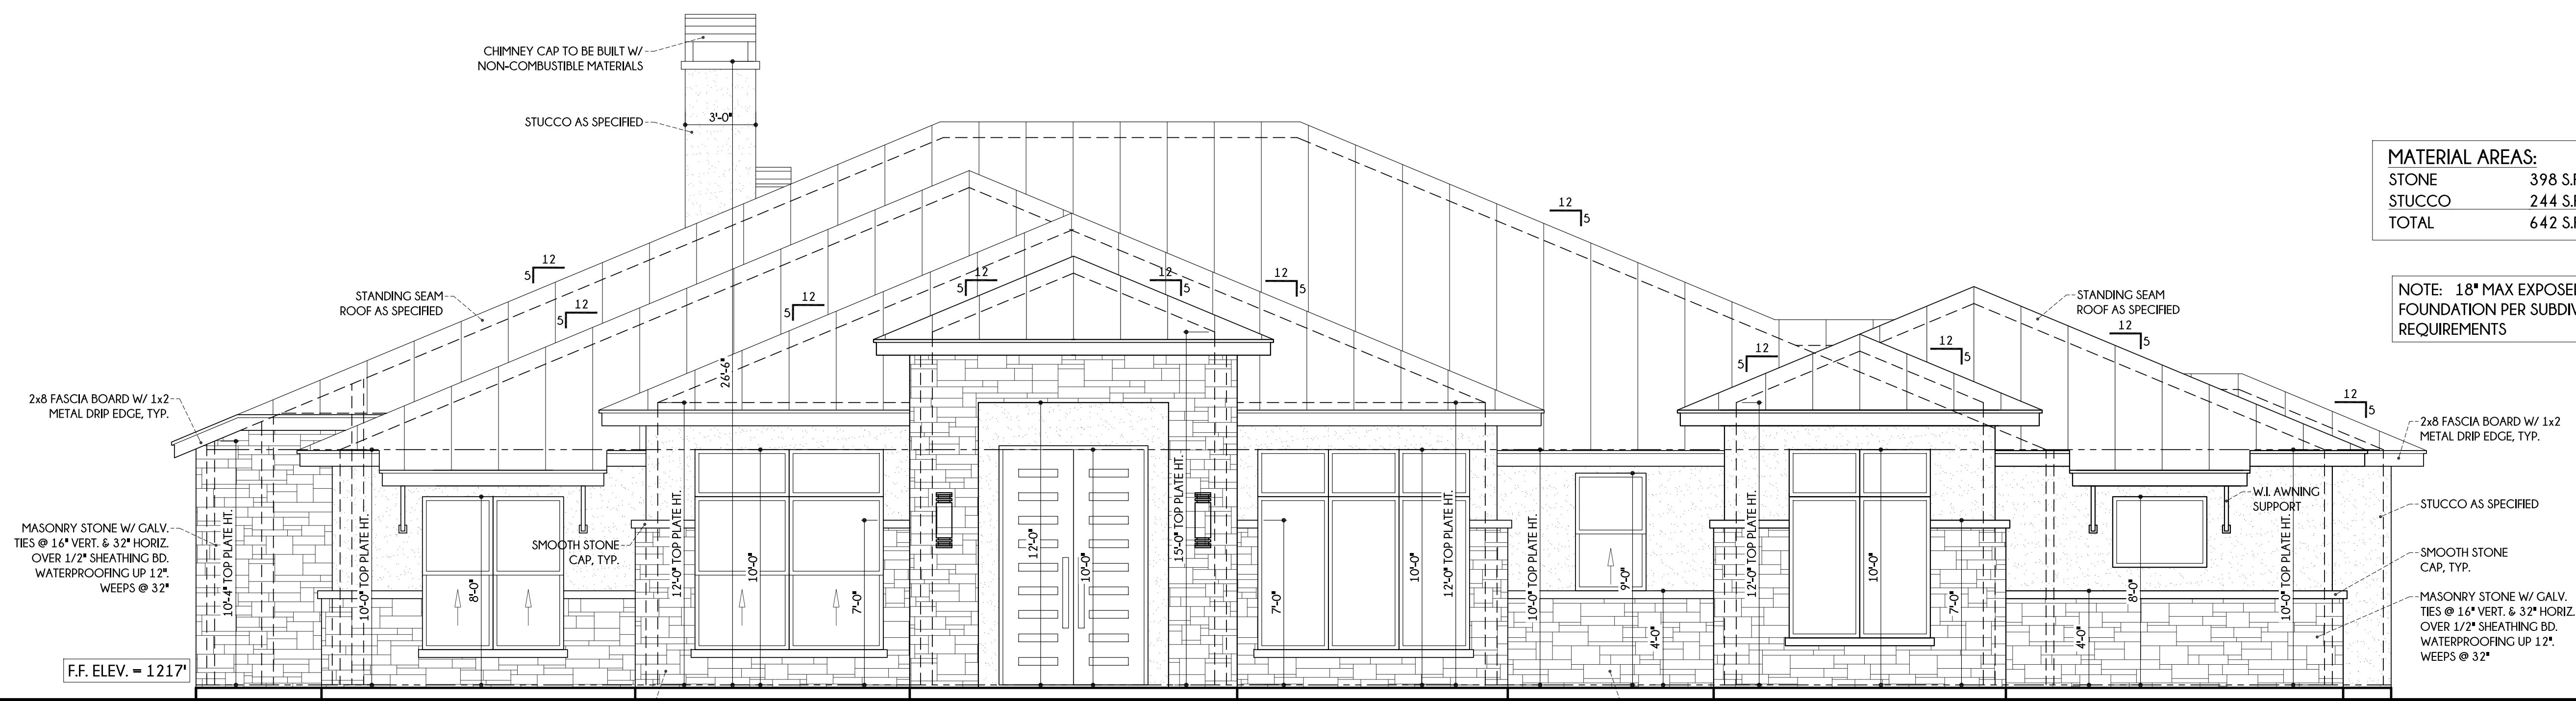

1 FRONT ELEVATION 1/4"=1'-0"

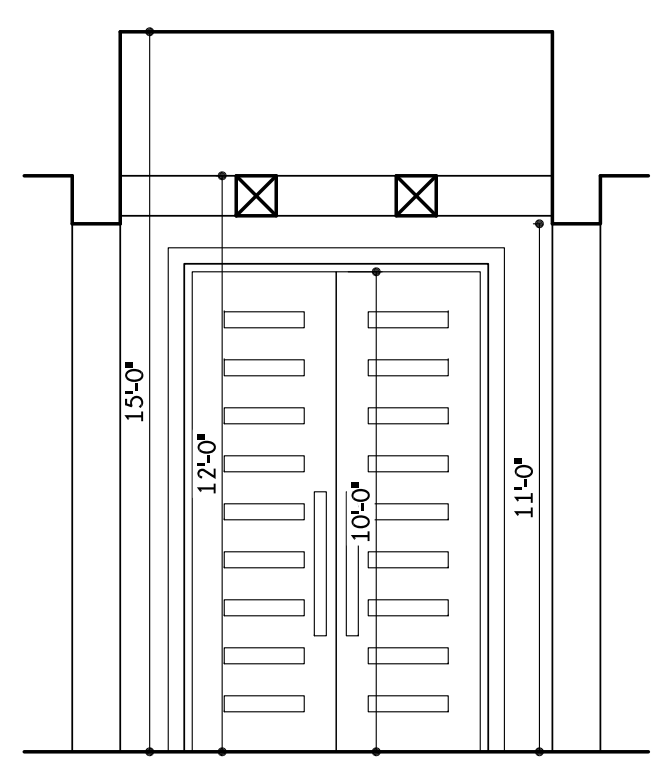


3 FOYER ELEVATION 1/4"=1'-0"

MATERIAL AREAS:

STONE	183 S.F. (34%)
STUCCO	359 S.F. (66%)
TOTAL	542 S.F.

NOTE: 18" MAX EXPOSED FOUNDATION PER SUBDIVISION REQUIREMENTS

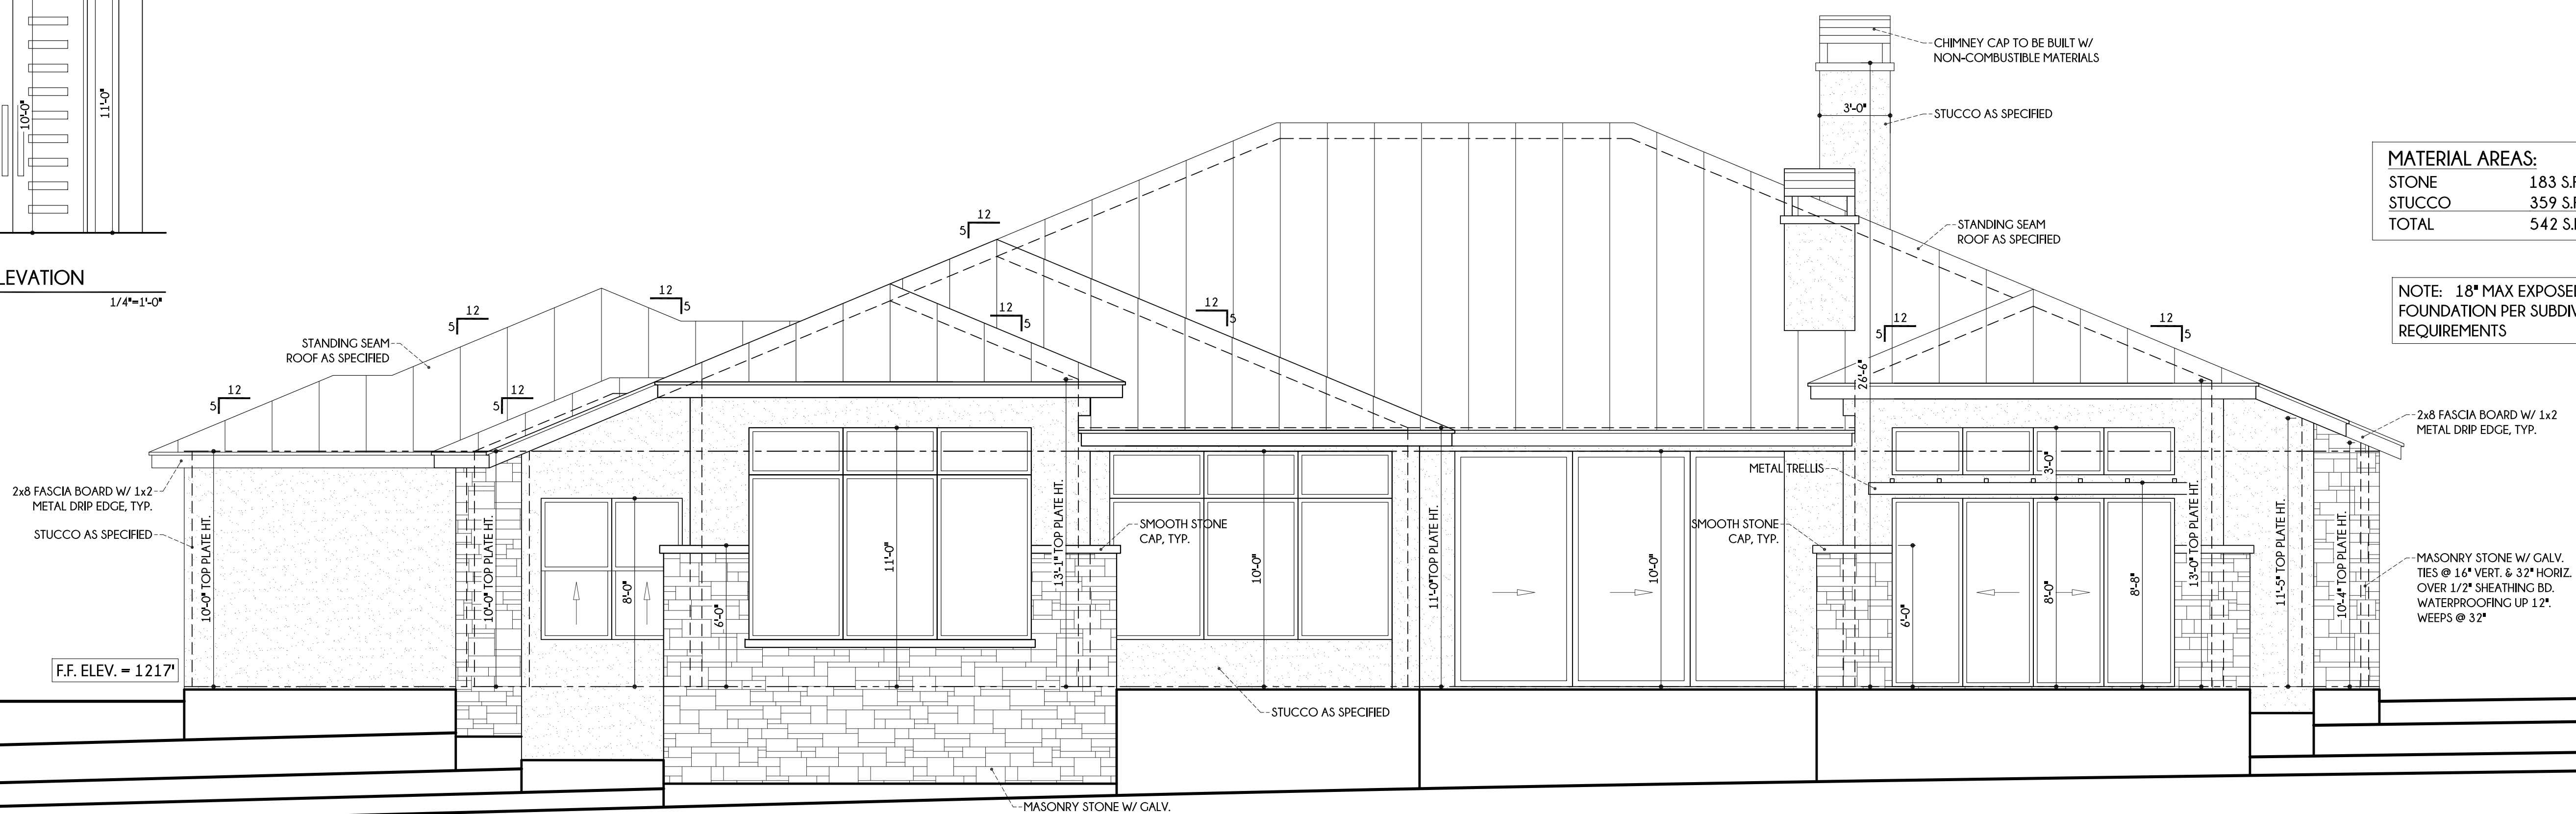

2 REAR ELEVATION 1/4"=1'-0"

SILAS LACEY
DESIGN & CONSTRUCTION ADMINISTRATION

SILAS LACEY
DESIGNS

PHONE: (830) 237.2166
EMAIL: info@silaslacey.com
WEBSITE: silaslaceydesigns.com

INVENTORY HOME FOR
LIFESTYLE BY STADLER
LOT 31, UNIT 304
SOTOL LANE
CORDILLERA RANCH
KENDALL COUNTY TEXAS

DATE:	5-31-23
DRAWN BY:	JZ
CHECKED BY:	JZ
REVIEWED:	

LIFESTYLE
BY STADLER

830.215.8776
StadlerCustomHomes.com


SHEET NO:
A5
EXTERIOR ELEVATIONS
5 OF 8 SHEETS

This drawing is an instrument of service and is the property of Silas Lacey Design & Construction. It is to be used for the project for which it is prepared and for no other purpose. It is not to be copied, reproduced, or otherwise disseminated without the express written approval of Silas Lacey, L.L.C. Submission or distribution of this drawing for other purposes in connection with the project is not to be construed as publication in violation of any of the rights of Silas Lacey, L.L.C. Any adjustment or violation of the rights of Silas, L.L.C. shall be prosecuted to the fullest extent possible.

MATERIAL AREAS:

STONE	292 S.F. (37%)
STUCCO	496 S.F. (63%)
TOTAL	788 S.F.

NOTE: 18" MAX EXPOSED FOUNDATION PER SUBDIVISION REQUIREMENTS

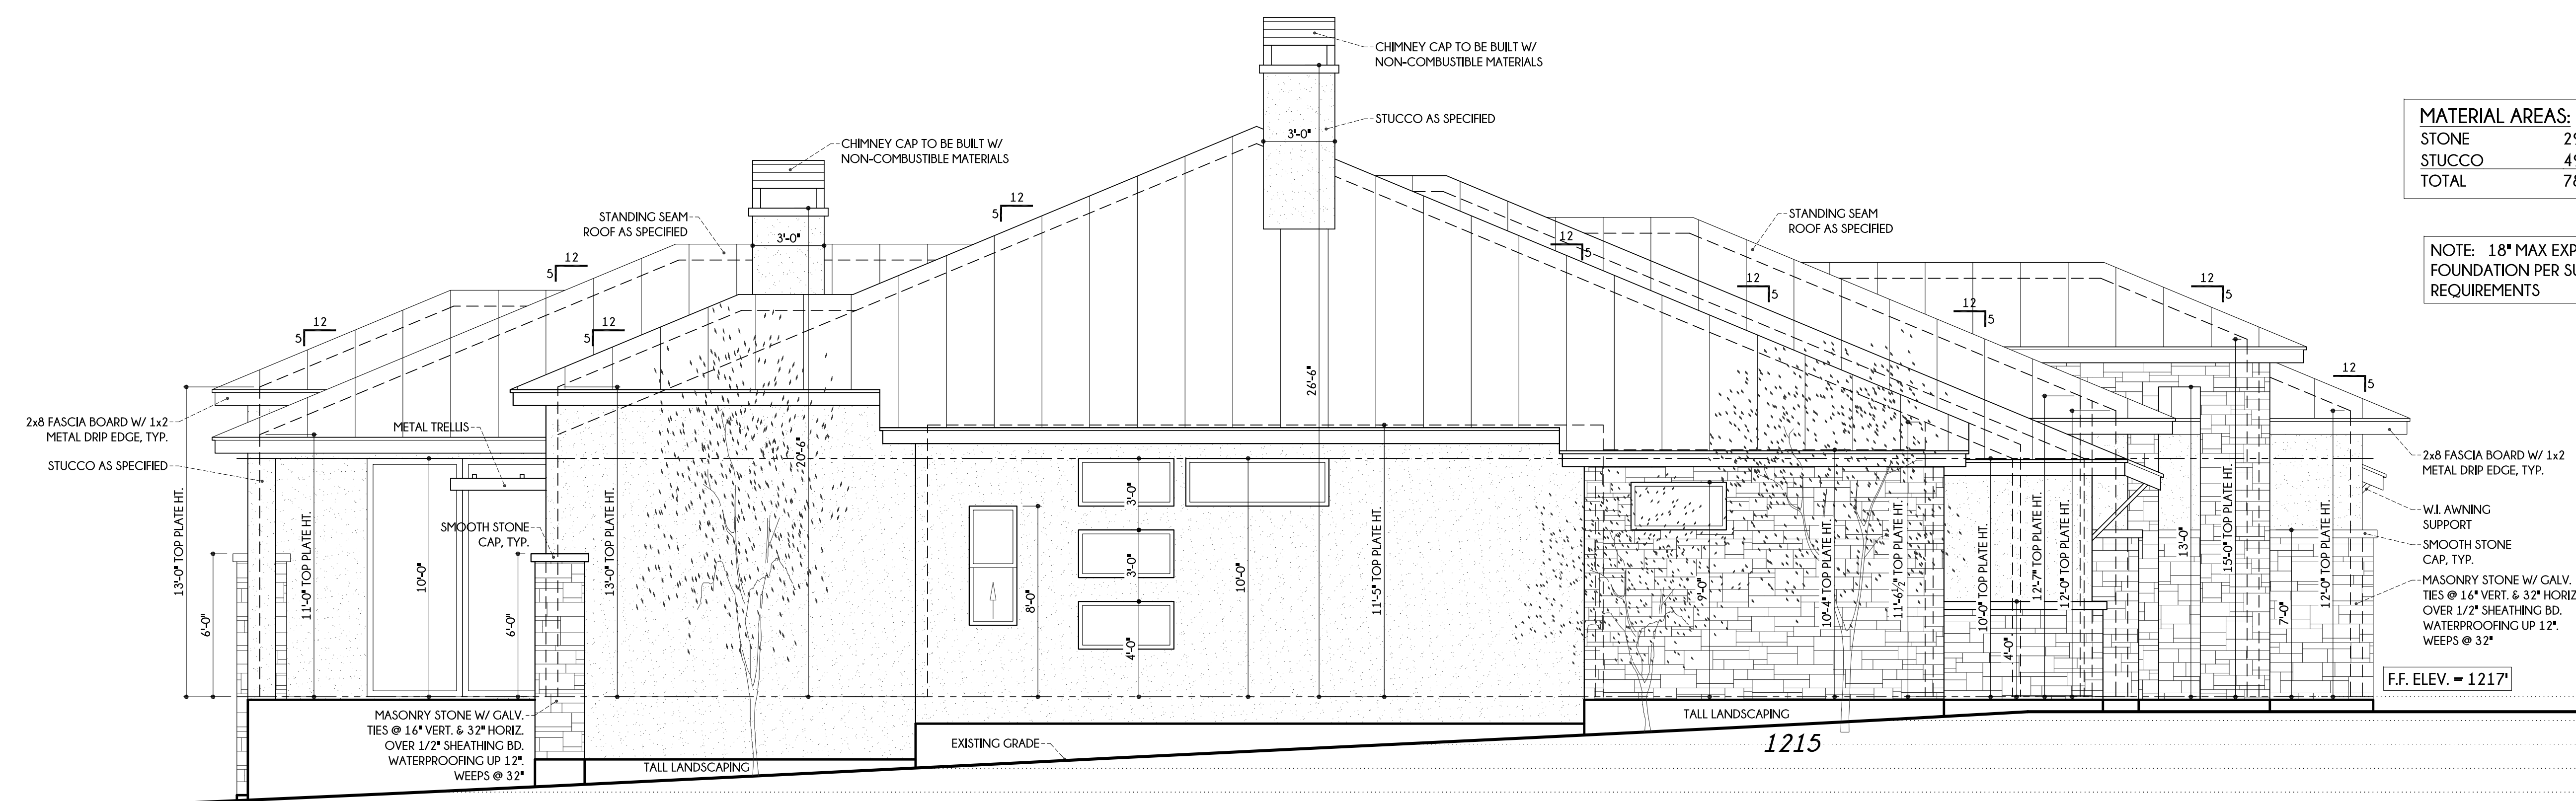


1 LEFT ELEVATION
1/4"=1'-0"

MATERIAL AREAS:

STONE	156 S.F. (27%)
STUCCO	421 S.F. (73%)
TOTAL	577 S.F.

NOTE: 18" MAX EXPOSED FOUNDATION PER SUBDIVISION REQUIREMENTS

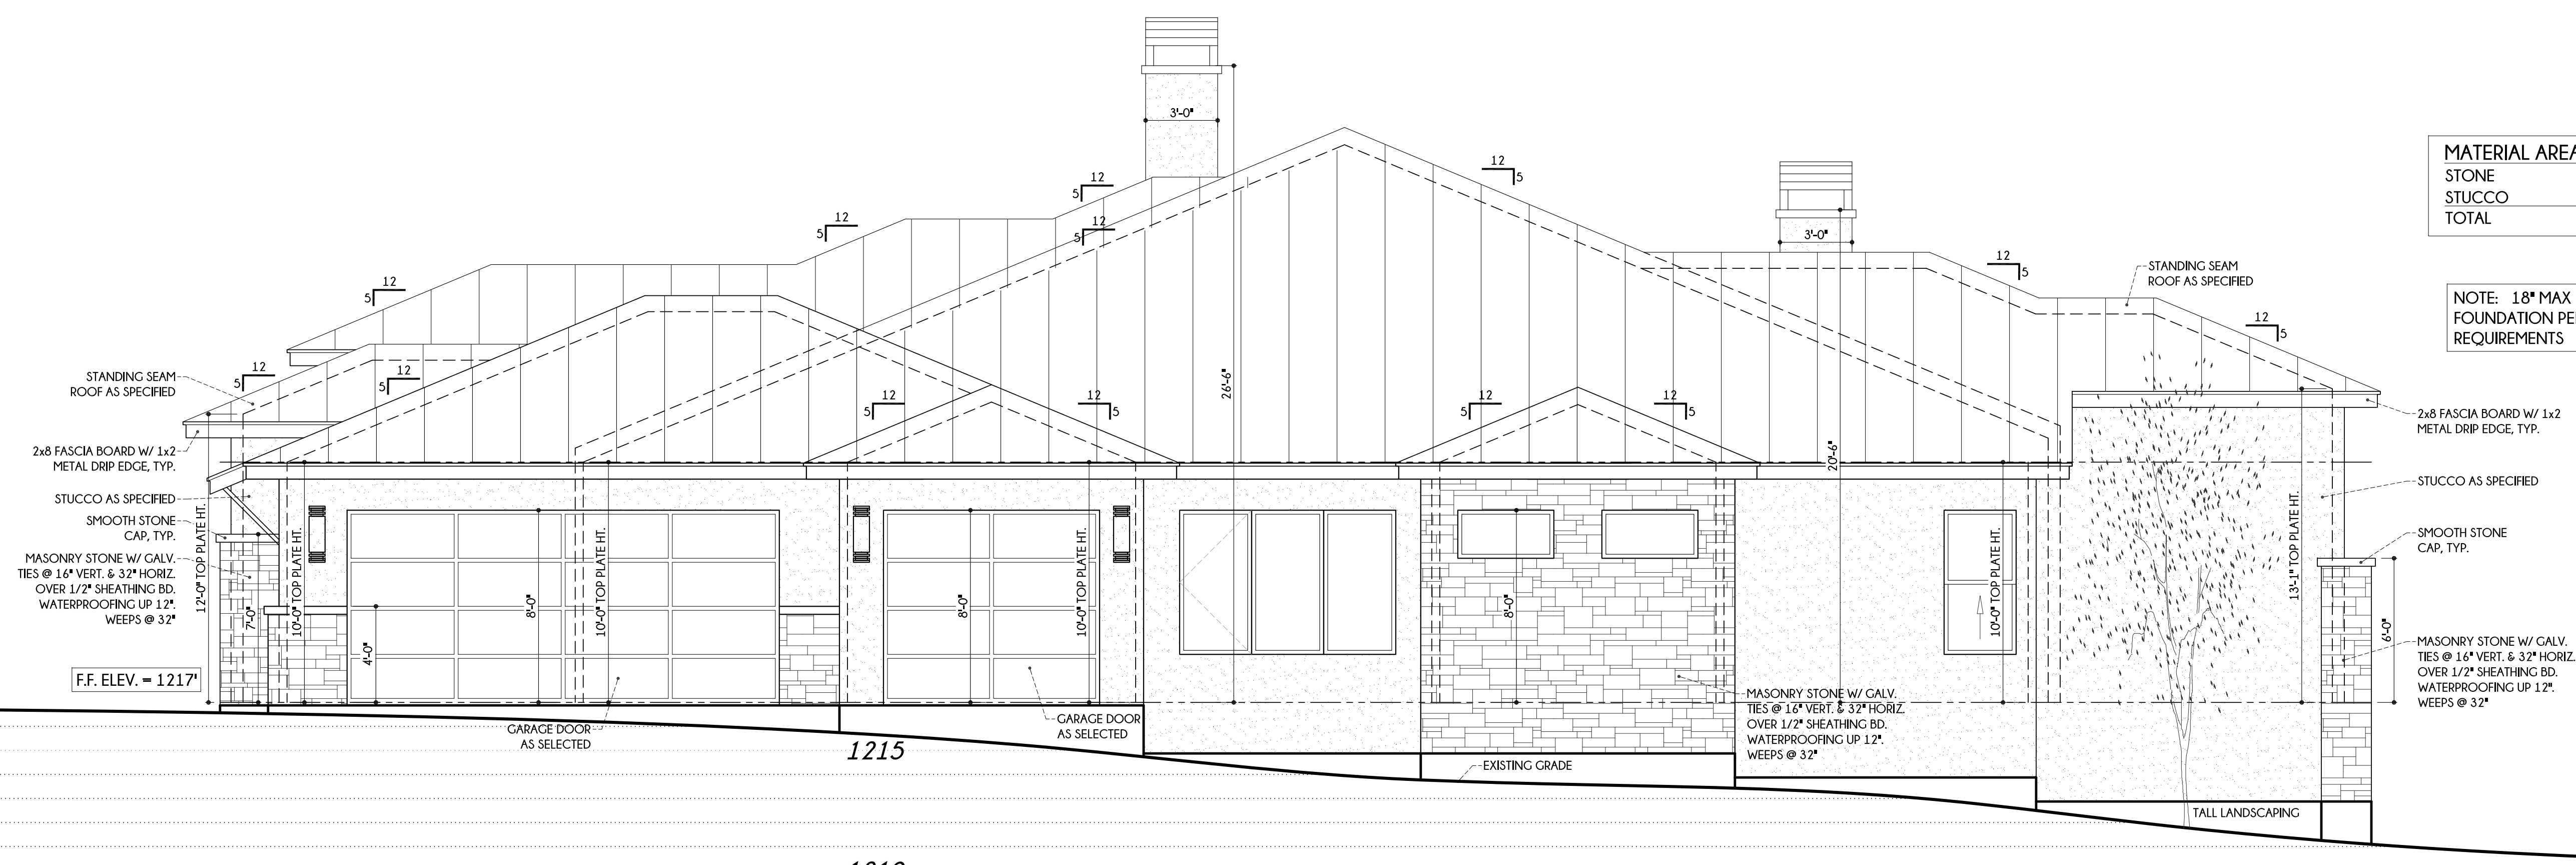

2 RIGHT ELEVATION
1/4"=1'-0"

SILAS LACEY
DESIGN & CONSTRUCTION ADMINISTRATION

SILAS LACEY
DESIGNS

PHONE: (830) 237.2166
EMAIL: info@silaslacey.com
WEBSITE: silaslaceydesigns.com

INVENTORY HOME FOR
LIFESTYLE BY STADLER
LOT 31, UNIT 304
SOTOL LANE
CORDILLERA RANCH
KENDALL COUNTY TEXAS



















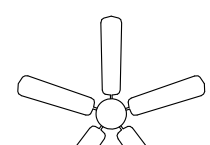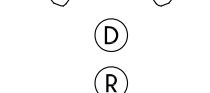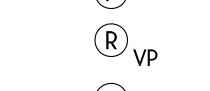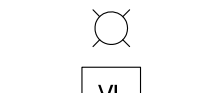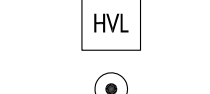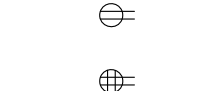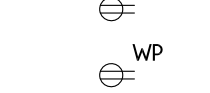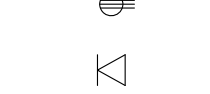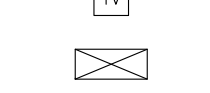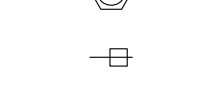


DATE:	5-31-23
DRAWN BY:	JZ
CHECKED BY:	JZ
REVIEWED:	


LIFESTYLE
BY STADLER

830.215.8776
StadlerCustomHomes.com

SHEET NO:
A6
EXTERIOR ELEVATIONS & TYP.
WALL SECTIONS
6 OF 8 SHEETS

LEGEND

-  CEILING FAN AS SELECTED BY OWNER
-  DIRECTIONAL RECESSED LIGHT FIXTURES
-  RECESSED LIGHTING
-  PENDANT LIGHTING AS SELECTED BY OWNER
-  VAPOR PROOF LIGHT FIXTURE
-  WALL MOUNTED/SCONCE LIGHT FIXTURE
-  CEILING MOUNTED LIGHT FIXTURE
-  VENT/LAMP FIXTURE
-  HEAT/VENT/LAMP FIXTURE
-  FLOOR PLUG LOCATED BY OWNER
-  DUPLEX OUTLET
-  QUAD OUTLET
-  GROUND FAULT DUPLEX OUTLET
-  WATER PROOF DUPLEX OUTLET
-  220V OUTLET
-  TELEPHONE / DATA
-  CABLE OUTLET
-  LED LIGHT FIXTURE
-  SMOKE ALARM
-  GARAGE OPENER PUSH BUTTON
-  SPEAKER

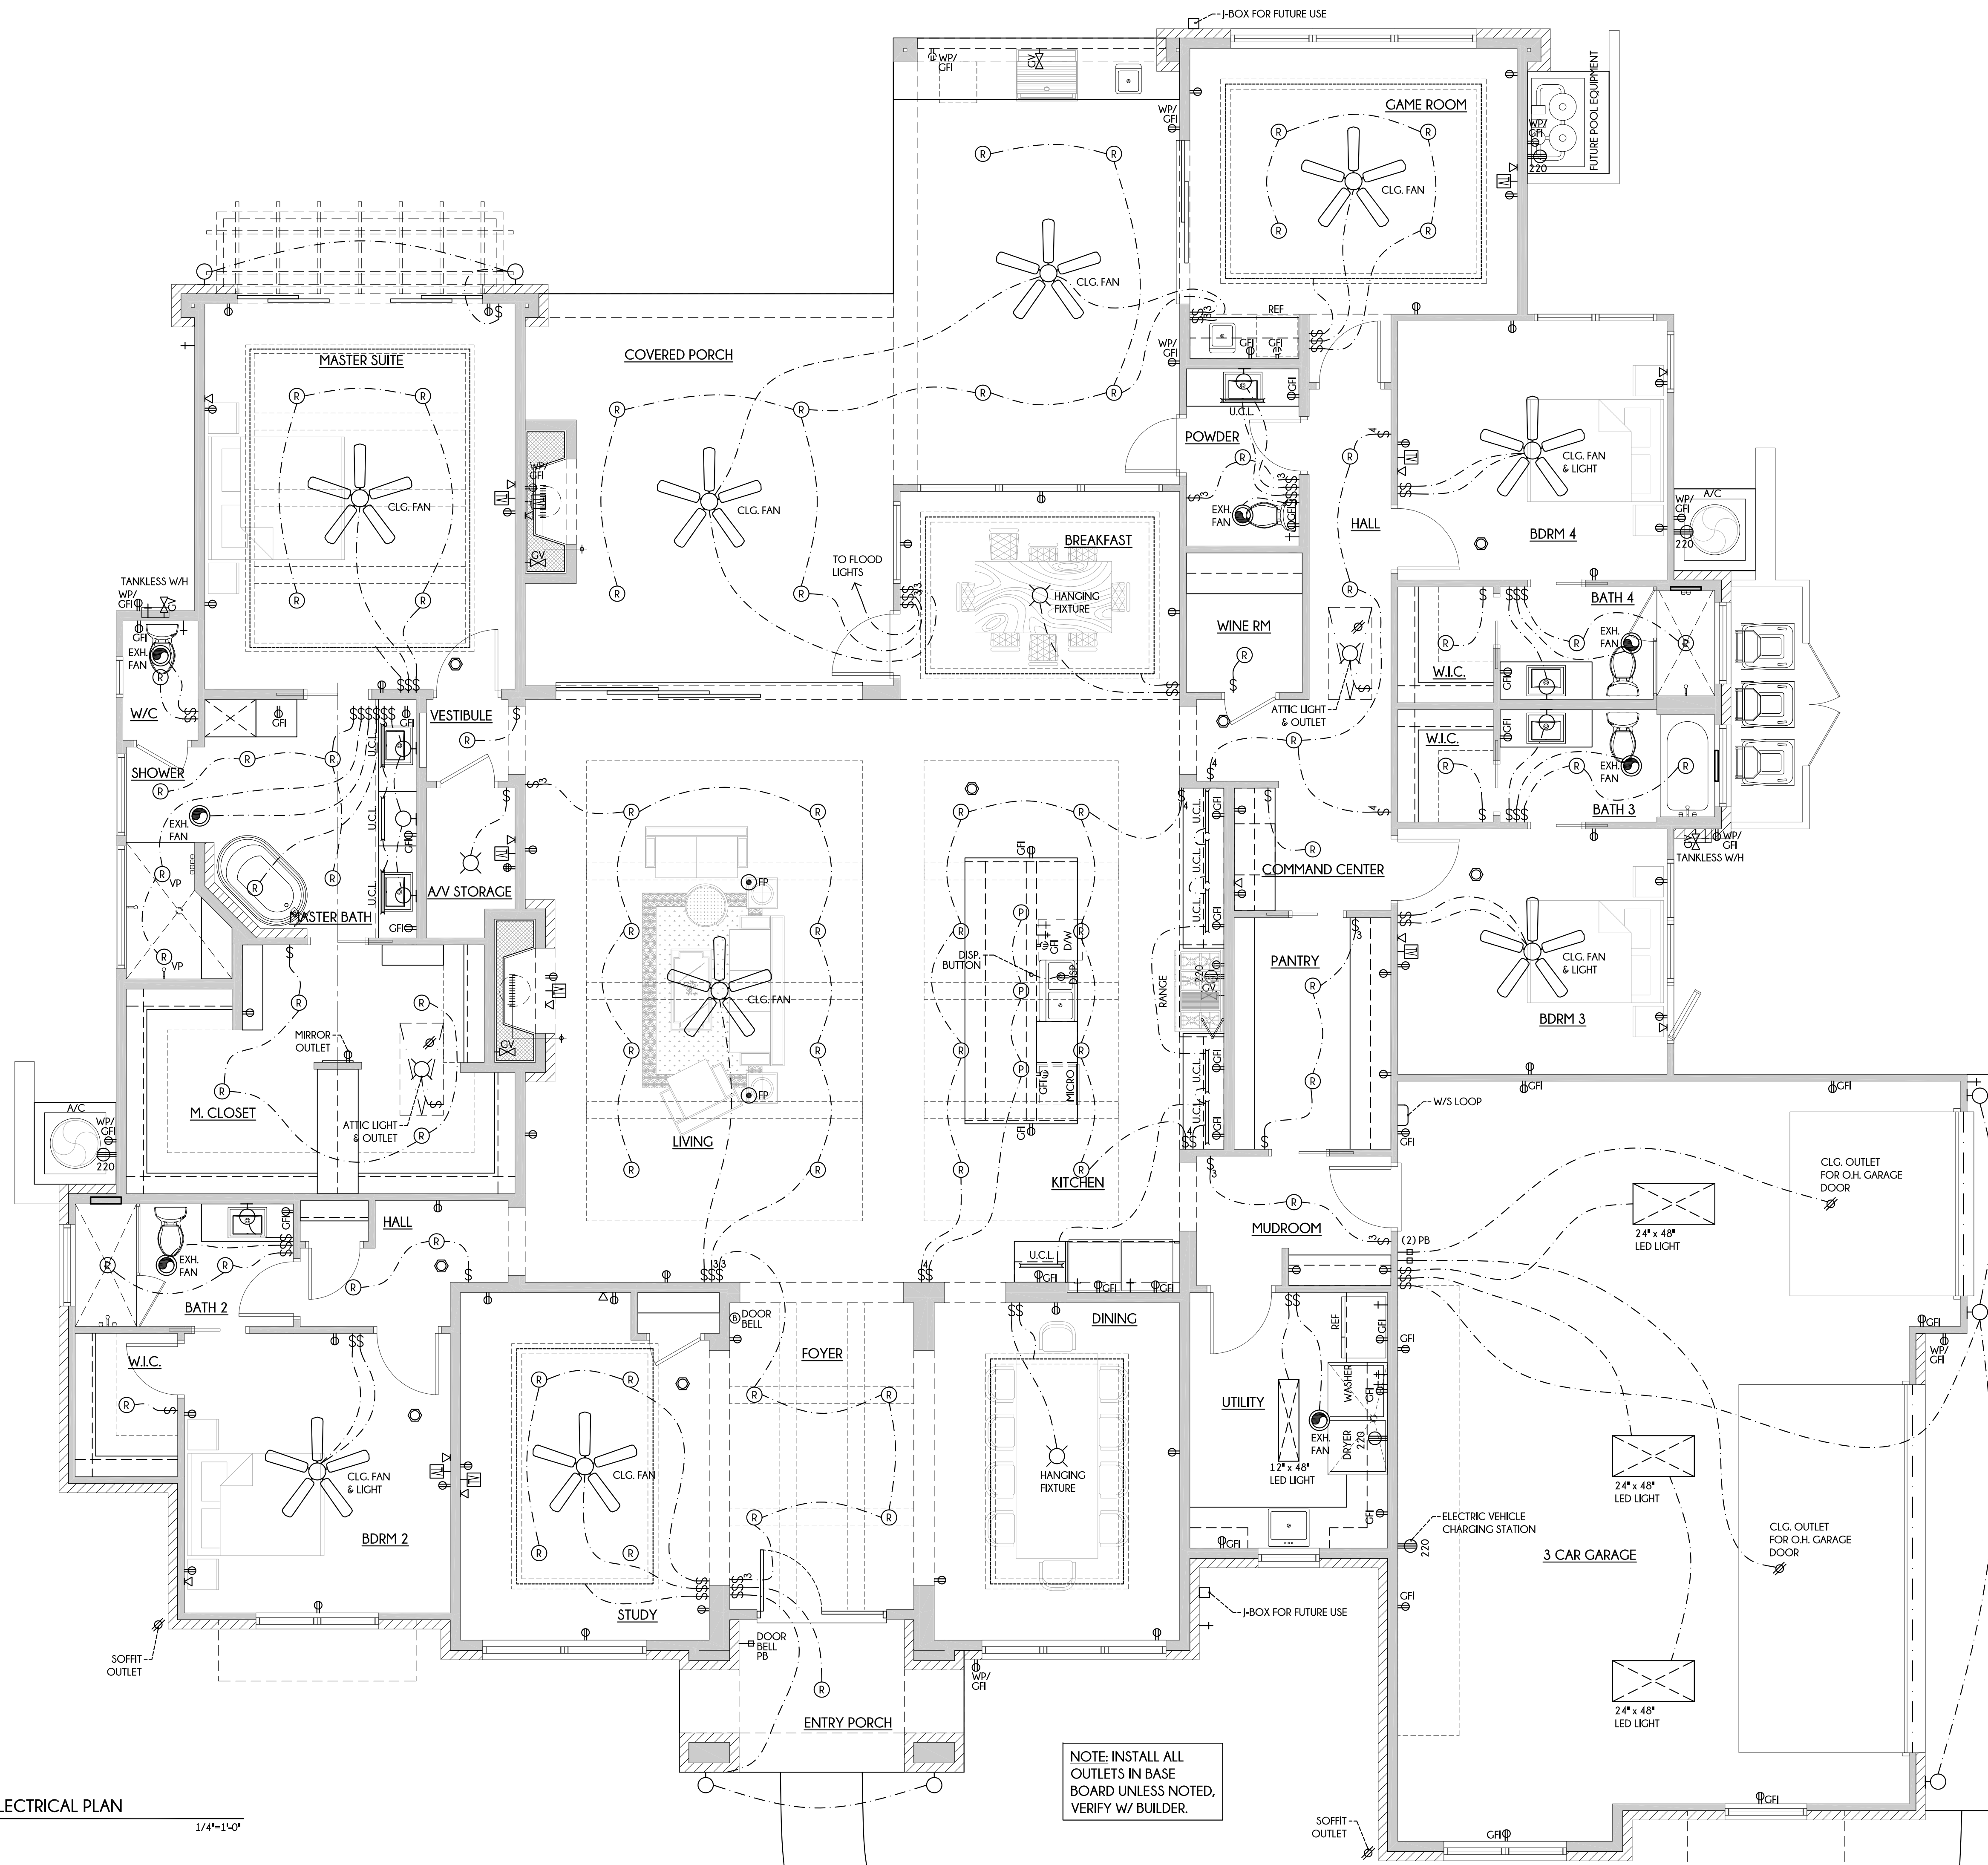

1 ELECTRICAL PLAN
1/4"=1'-0"

NOTE: INSTALL ALL OUTLETS IN BASE BOARD UNLESS NOTED, VERIFY W/ BUILDER.

This drawing is an instrument of service and is the property of Silas Lacey, L.L.C. It is to be used only for the project and site for which it is intended. It is not to be used, copied or otherwise reproduced without the express written approval of Silas Lacey, L.L.C. Submission or distribution of this drawing to any other party without the express written approval of Silas Lacey, L.L.C. is prohibited. Any adjustment or violation of the rights of Silas Lacey, L.L.C. shall be prosecuted to the fullest extent possible.

SILAS LACEY
DESIGN & CONSTRUCTION ADMINISTRATION

SILAS LACEY
DESIGNS

PHONE: (830) 237.2166
EMAIL: info@silaslacey.com
WEBSITE: silaslaceydesigns.com


INVENTORY HOME FOR
LIFESTYLE BY STADLER
LOT 31, UNIT 304
SOTOL LANE
CORDILLERA RANCH
KENDALL COUNTY TEXAS

DATE:	5-31-23
DRAWN BY:	JZ
CHECKED BY:	JZ
REVIEWED:	


LIFESTYLE
BY STADLER

830.215.8776
StadlerCustomHomes.com


SHEET NO:
A7
ELECTRICAL FLOOR PLAN
7 OF 8 SHEETS

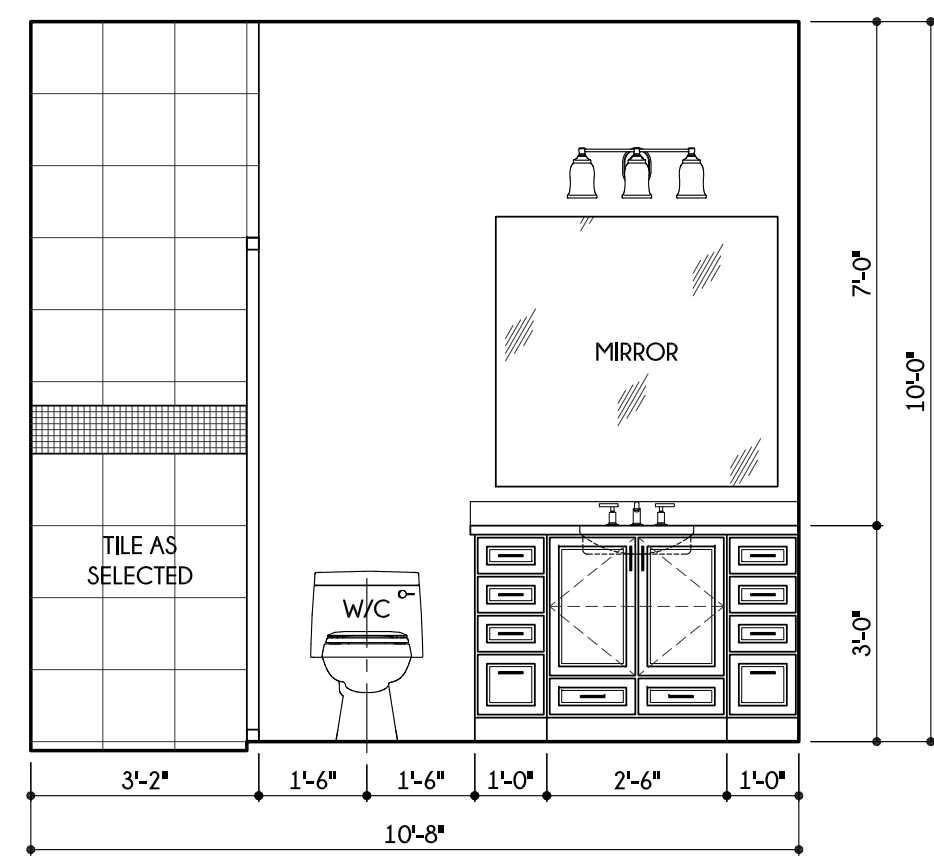


1 BATH 2
3/8"=1'-0"

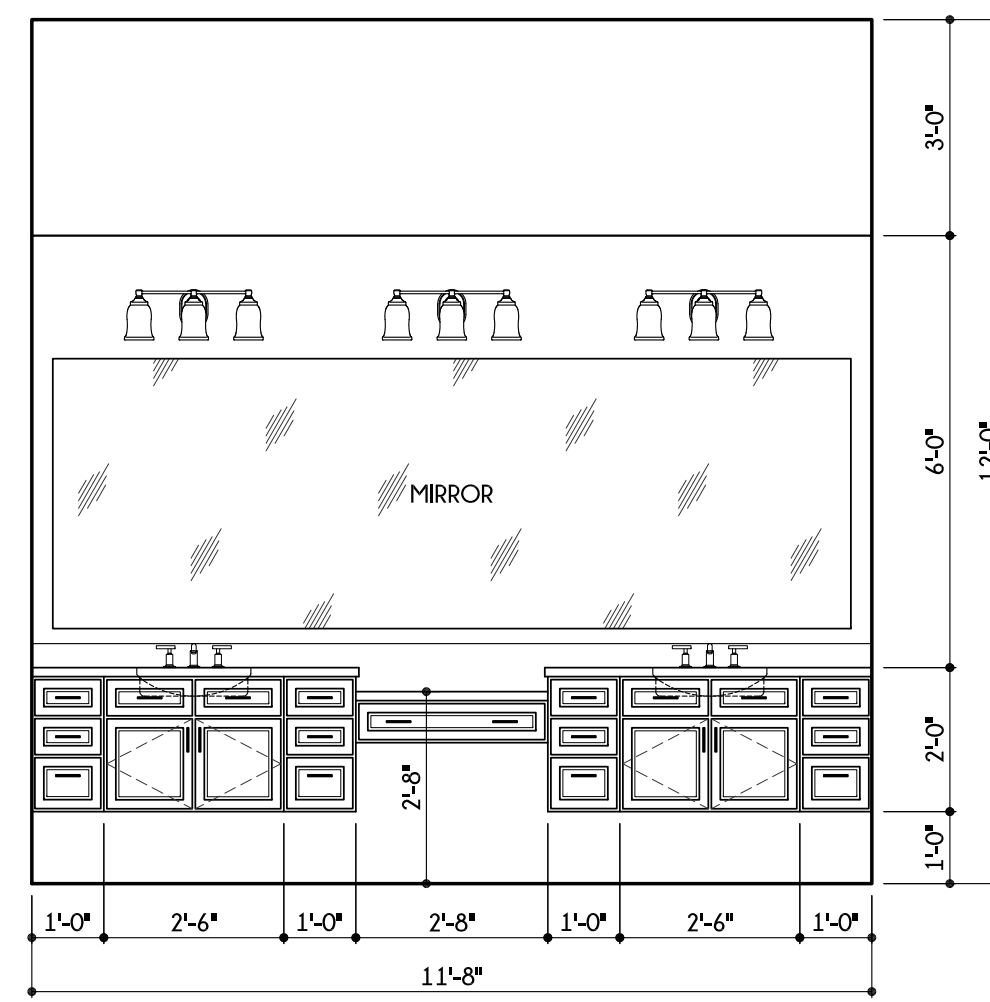


2 MASTER BATH
3/8"=1'-0"

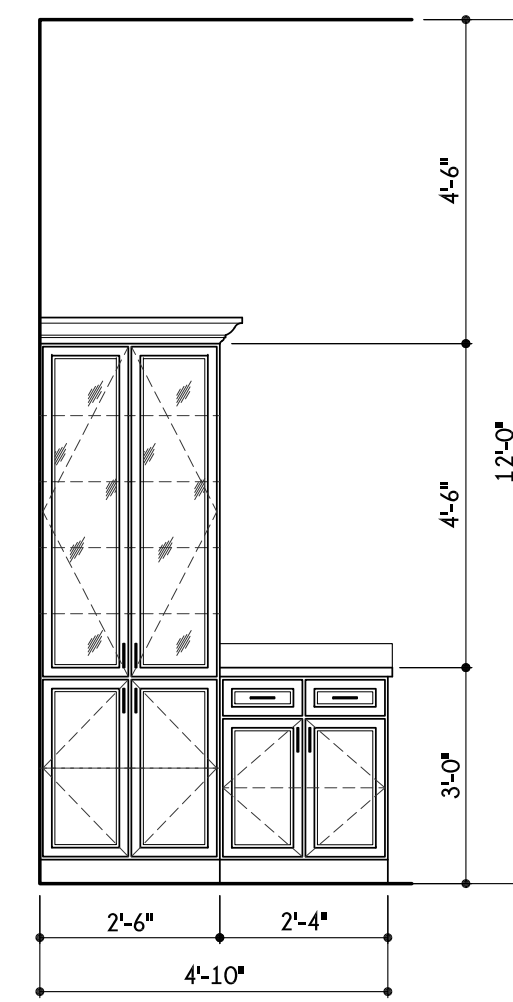


3 MASTER BATH
3/8"=1'-0"

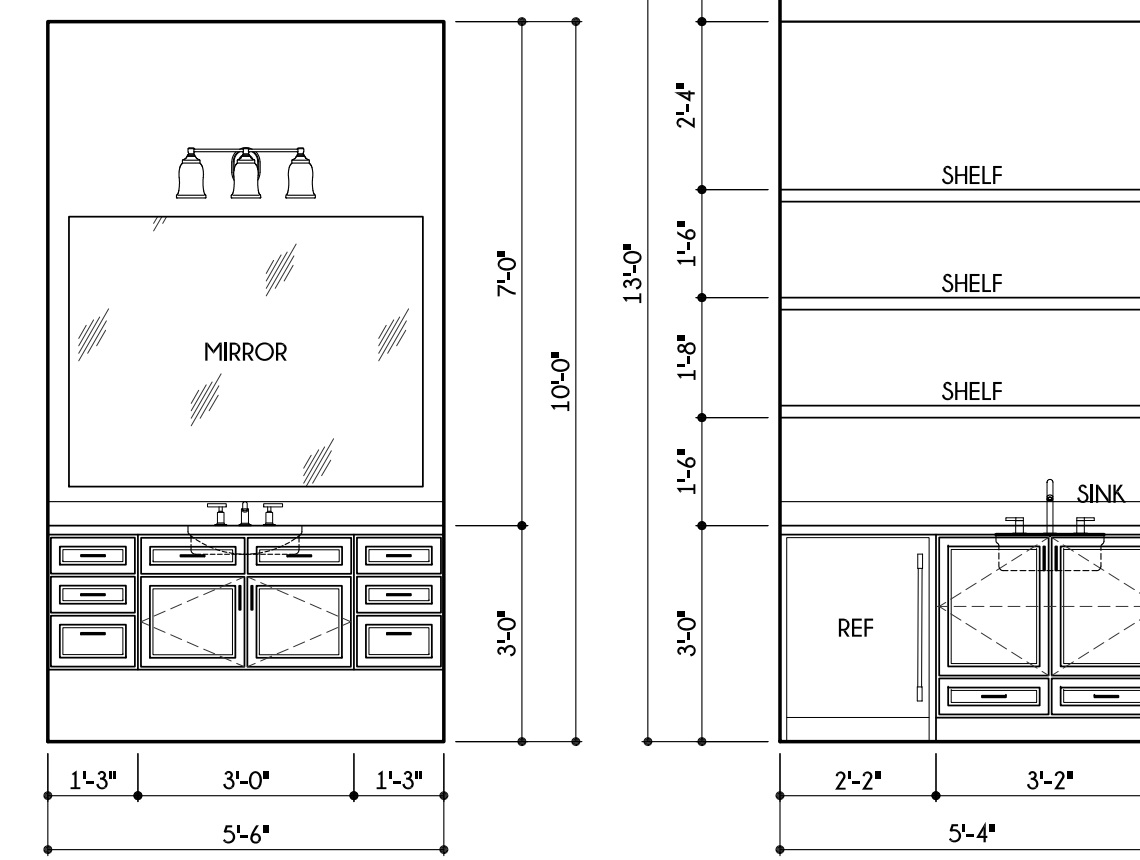


4 BATH 5
3/8"=1'-0"

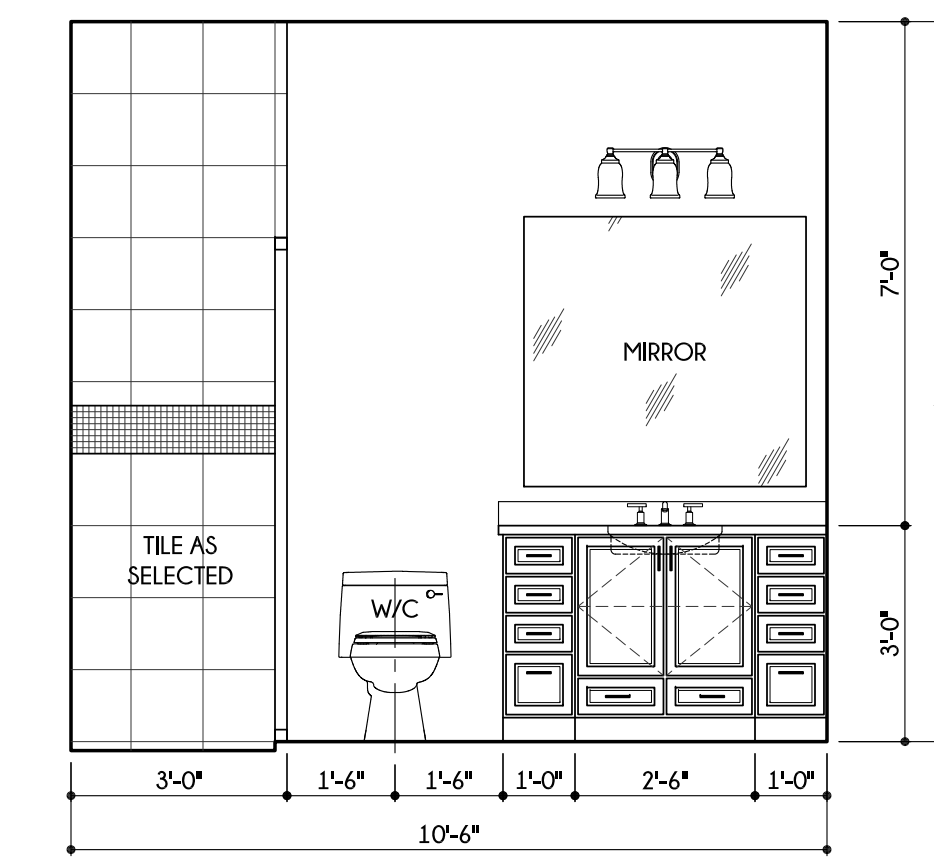


6 BATH 4
3/8"=1'-0"

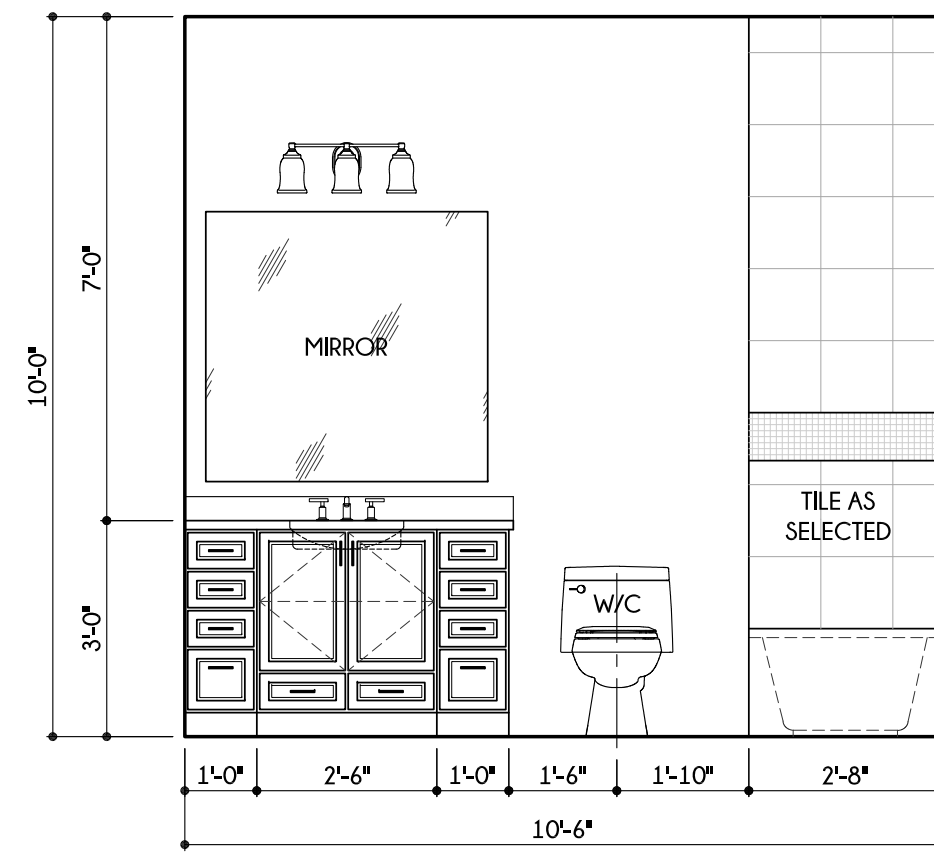


7 BATH 3
3/8"=1'-0"

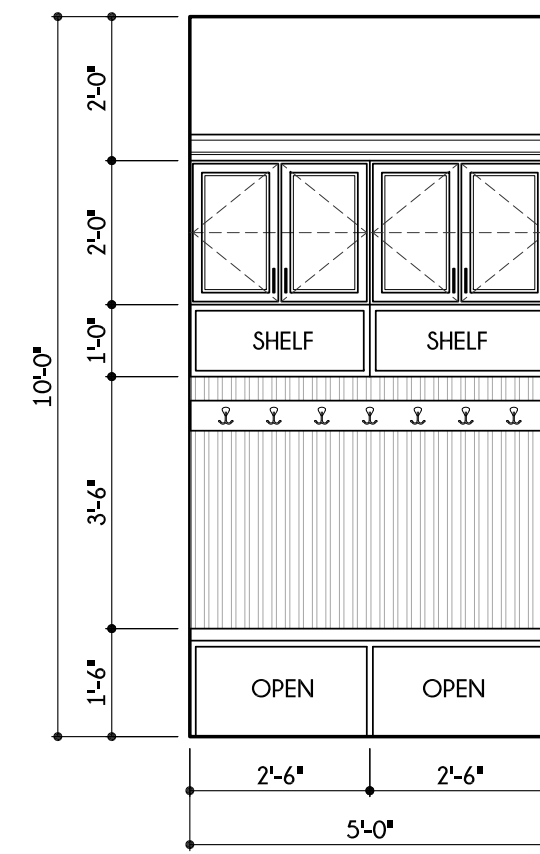


8 MUDROOM
3/8"=1'-0"

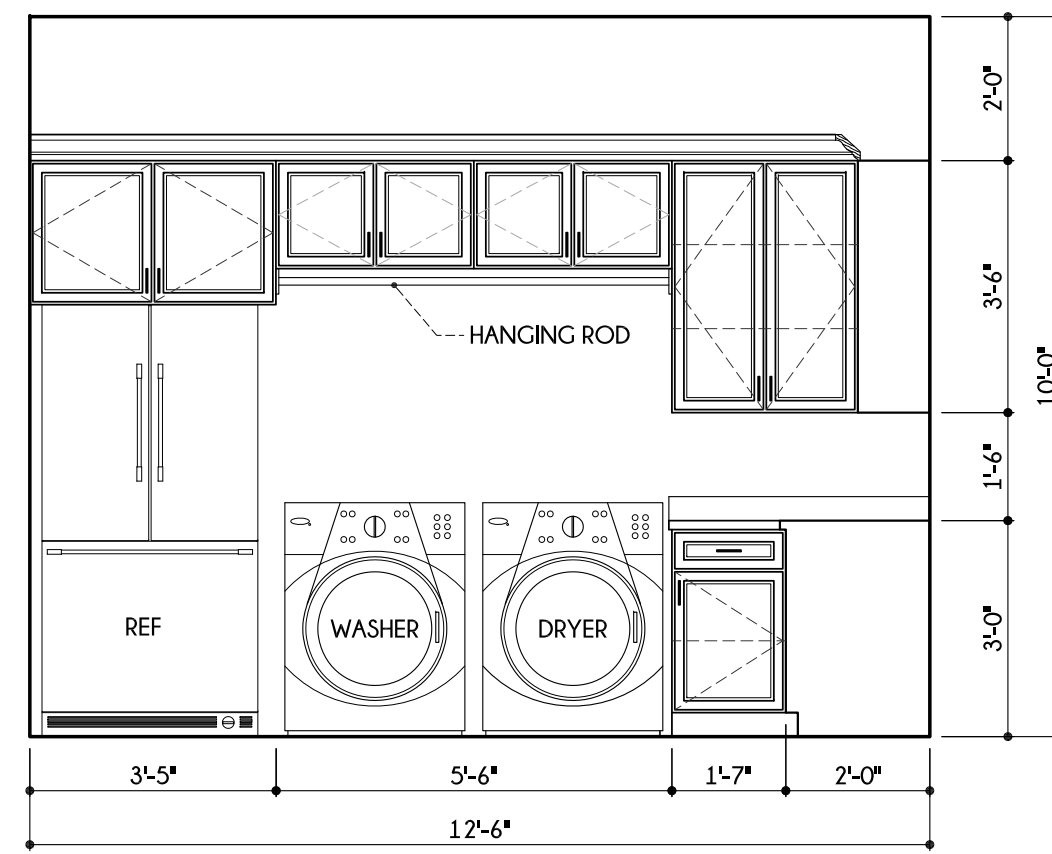


9 UTILITY
3/8"=1'-0"

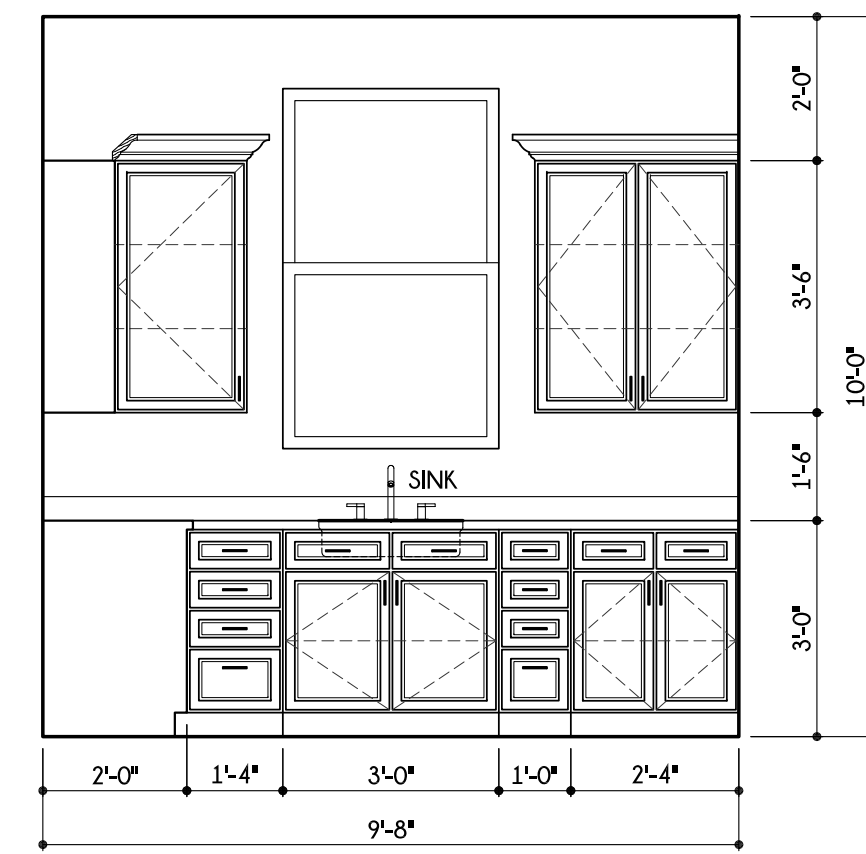


10 UTILITY
3/8"=1'-0"

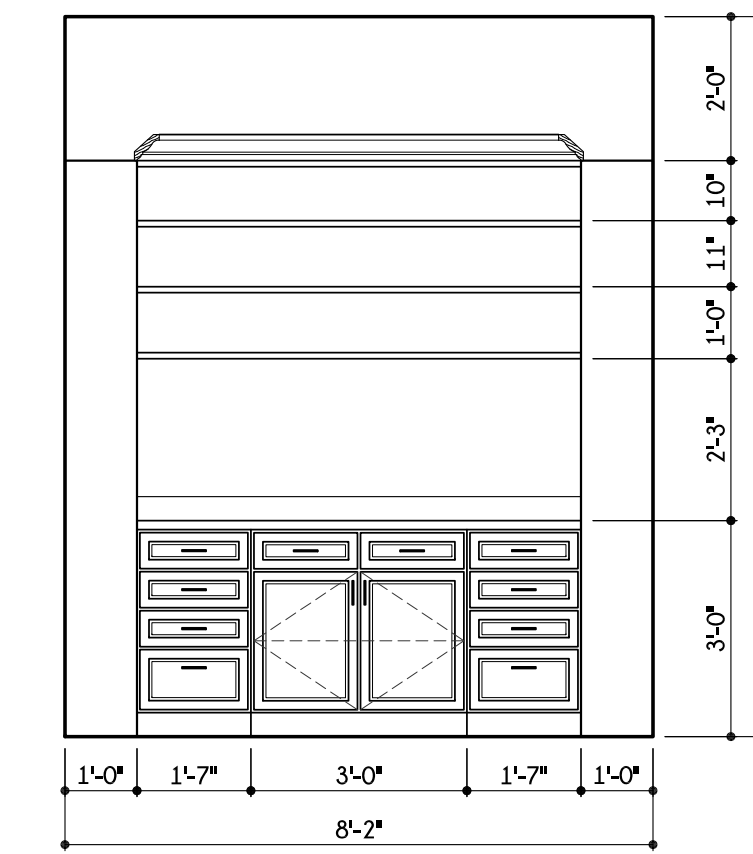


11 PANTRY
3/8"=1'-0"

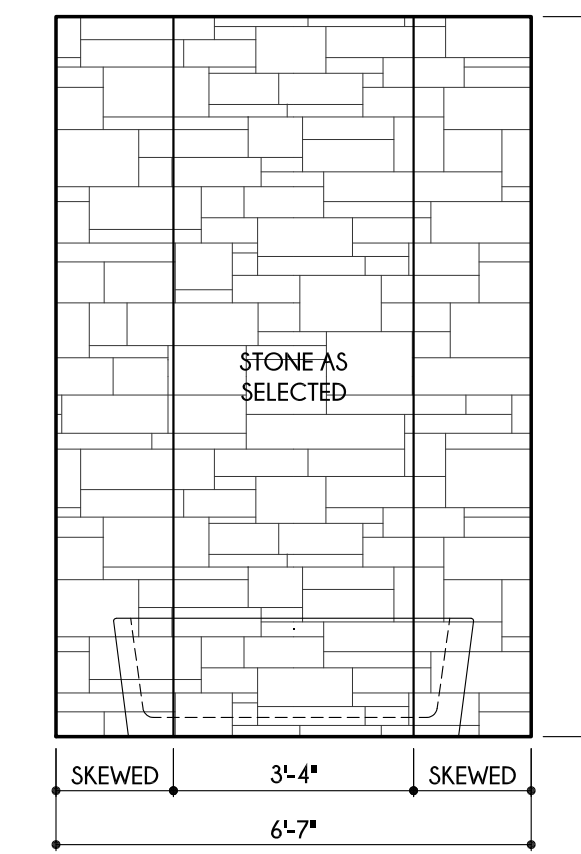


12 MASTER BATH
3/8"=1'-0"

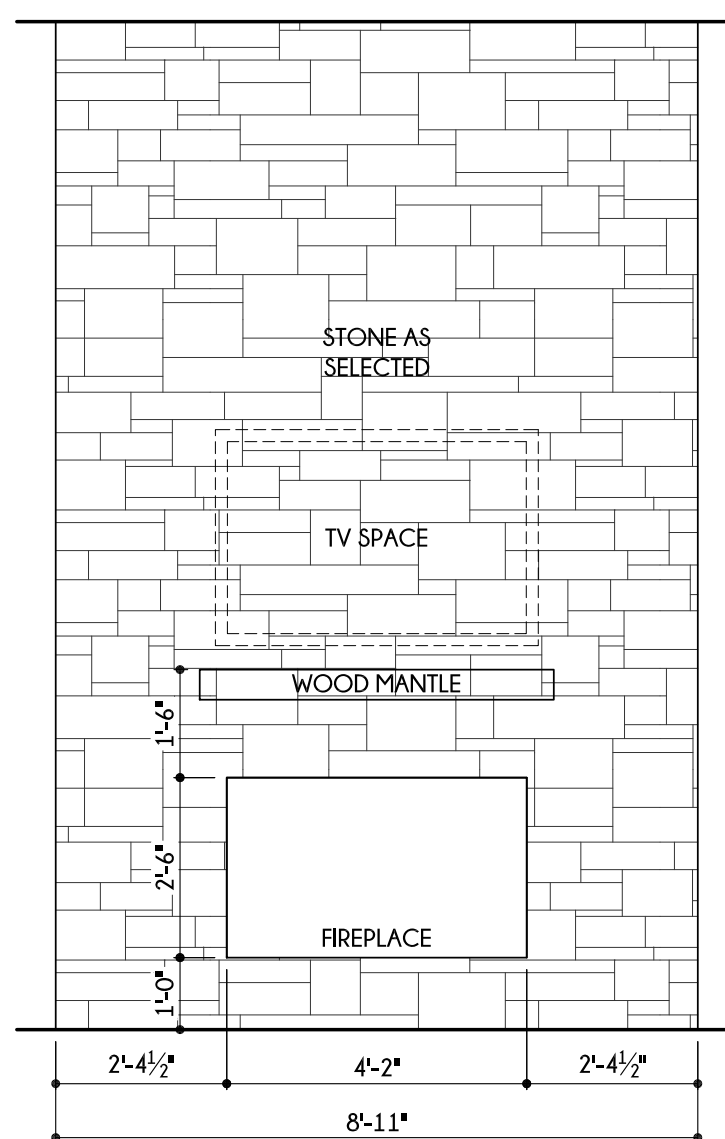


13 LIVING
3/8"=1'-0"

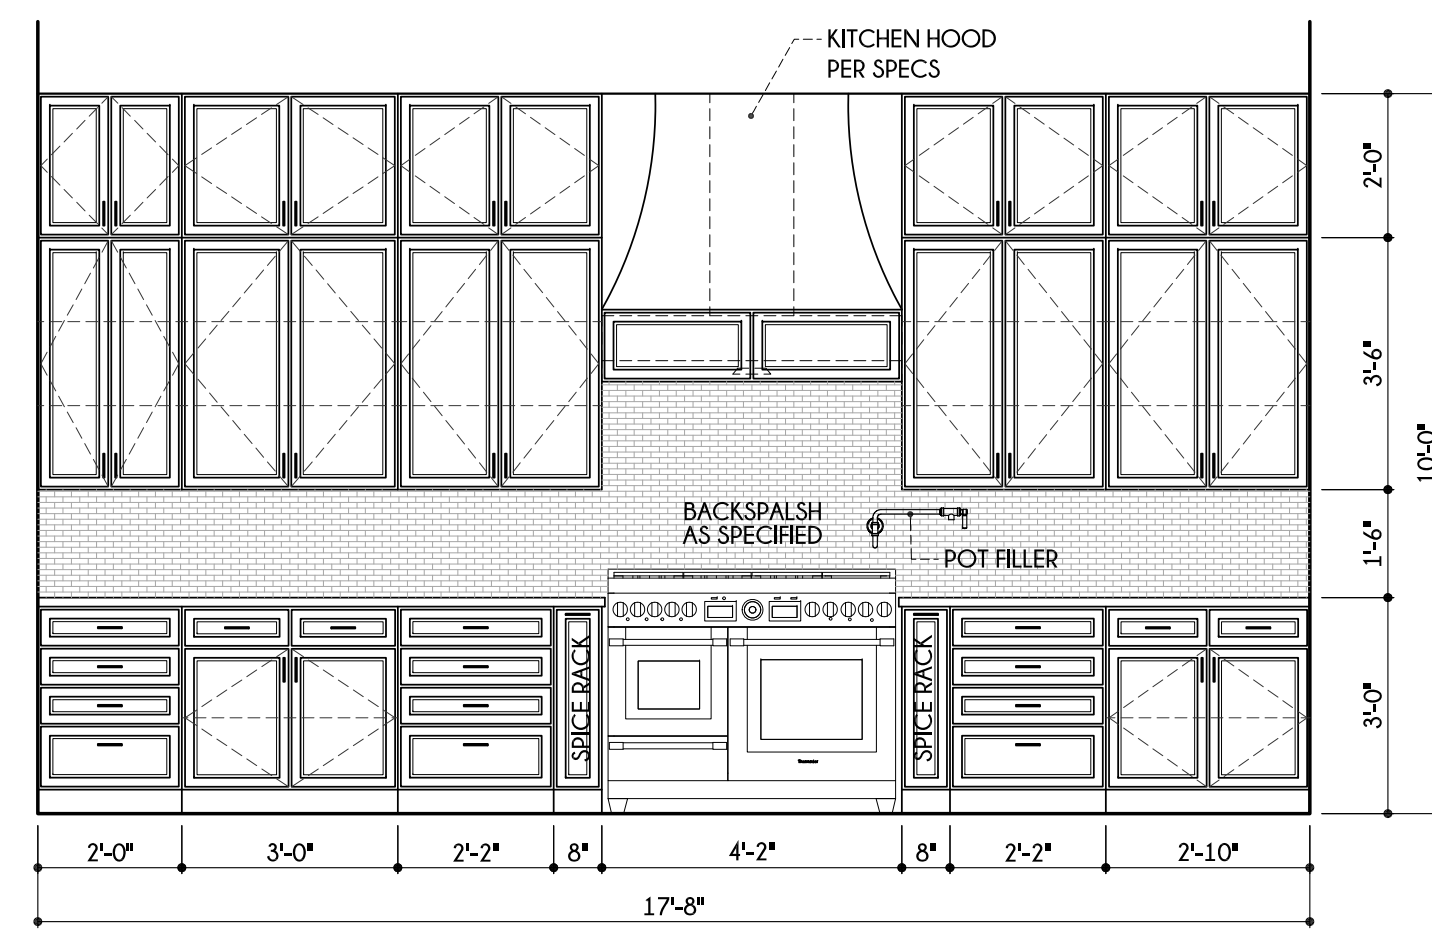


14 KITCHEN
3/8"=1'-0"

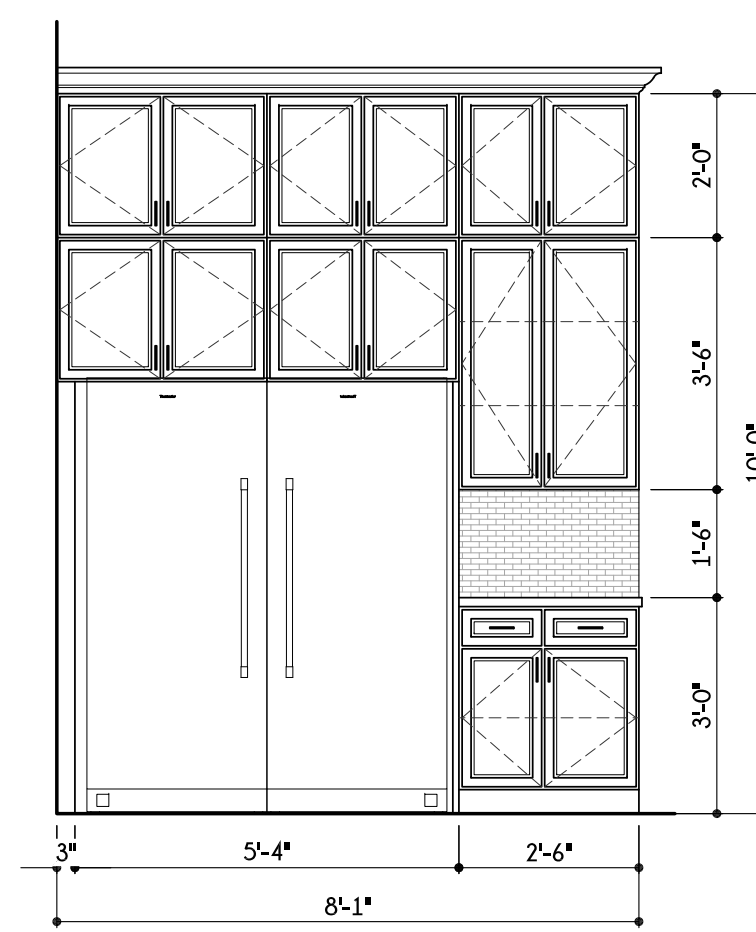


15 KITCHEN
3/8"=1'-0"

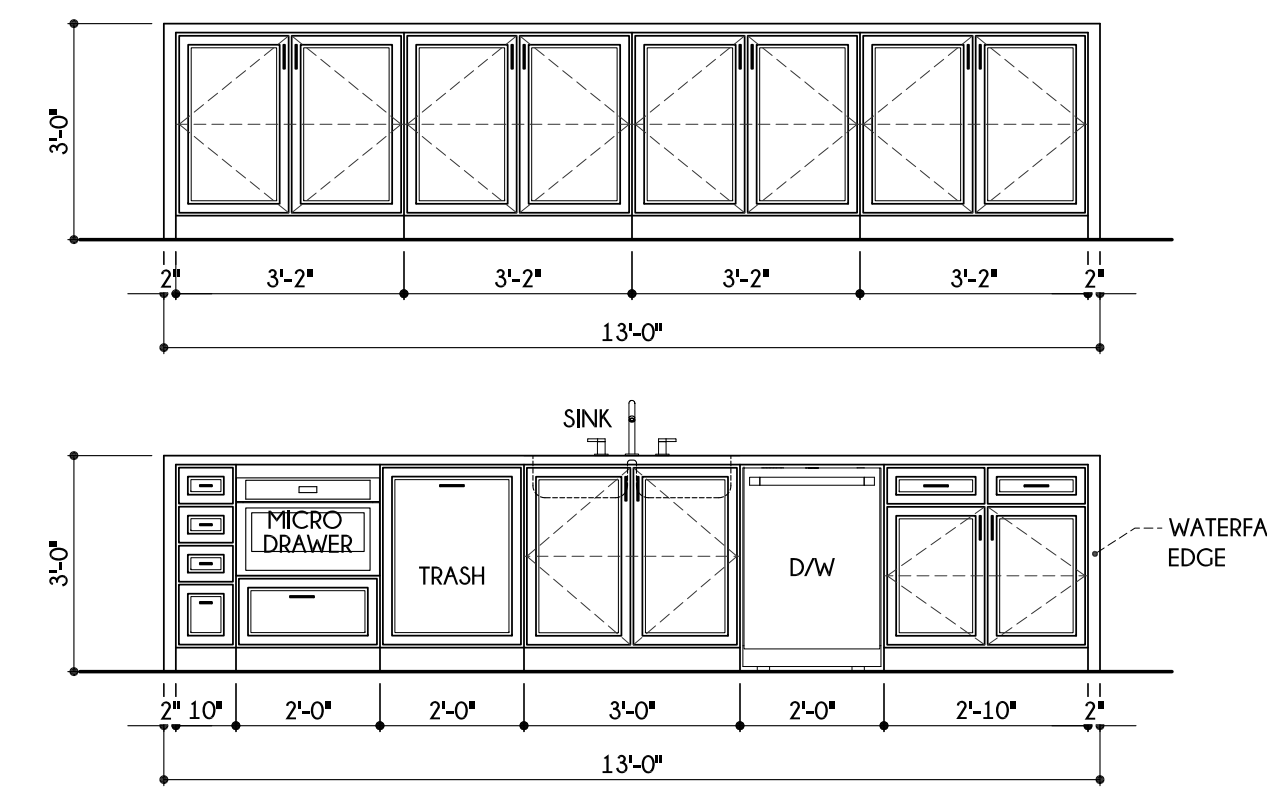


16 KITCHEN ISLAND
3/8"=1'-0"

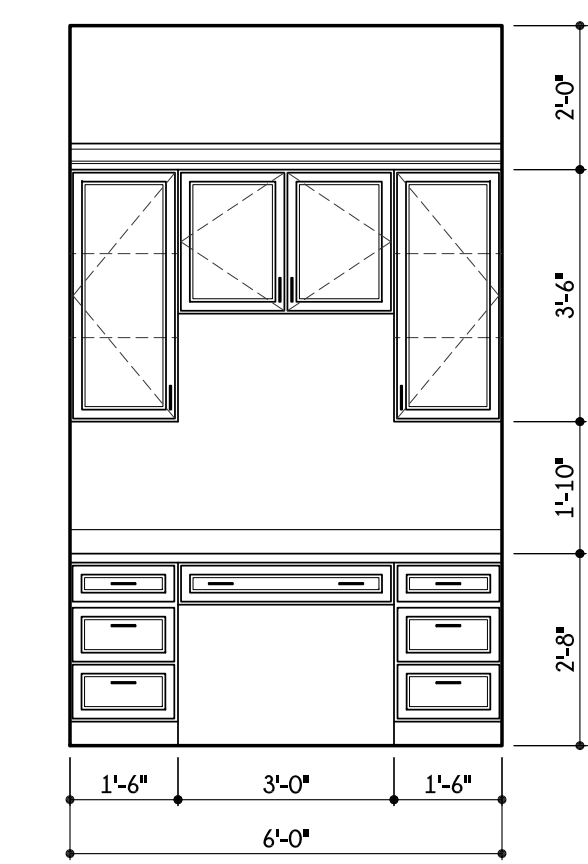


17 COMMAND CENTER
3/8"=1'-0"

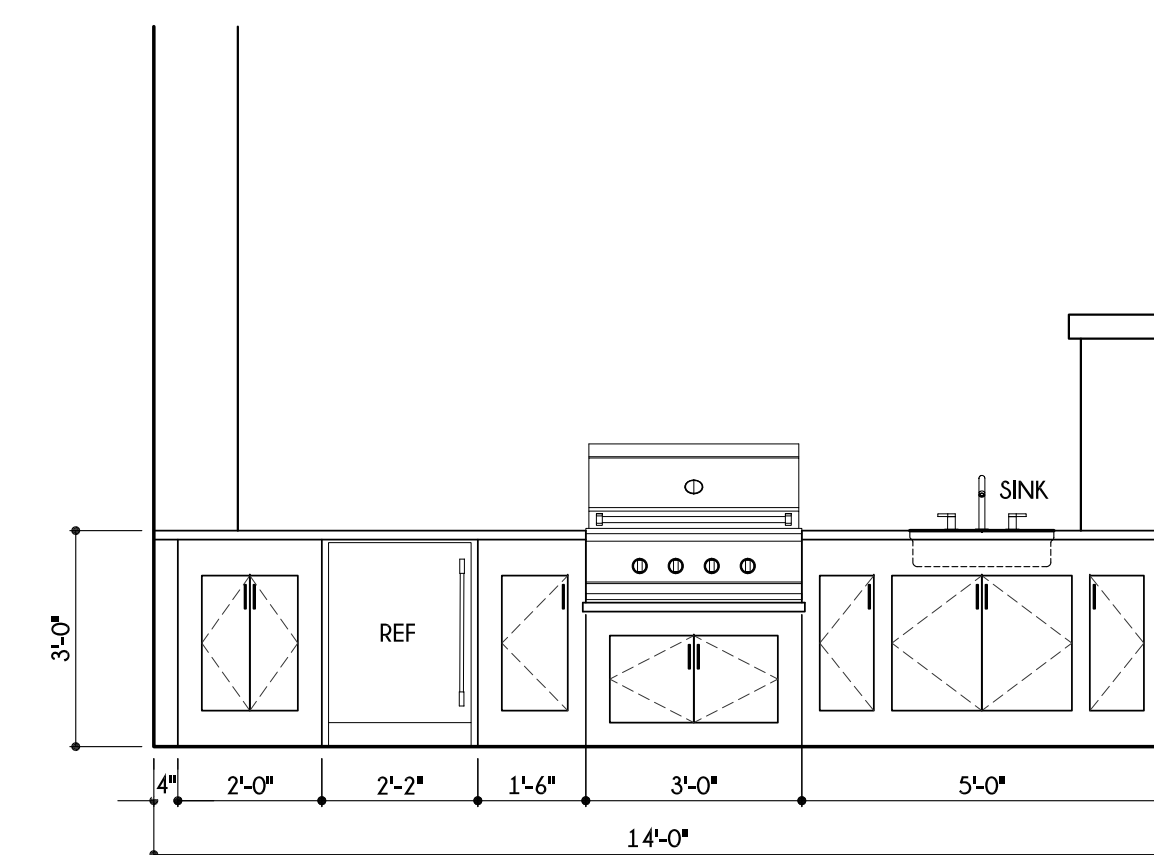


18 OUTDOOR KITCHEN
3/8"=1'-0"

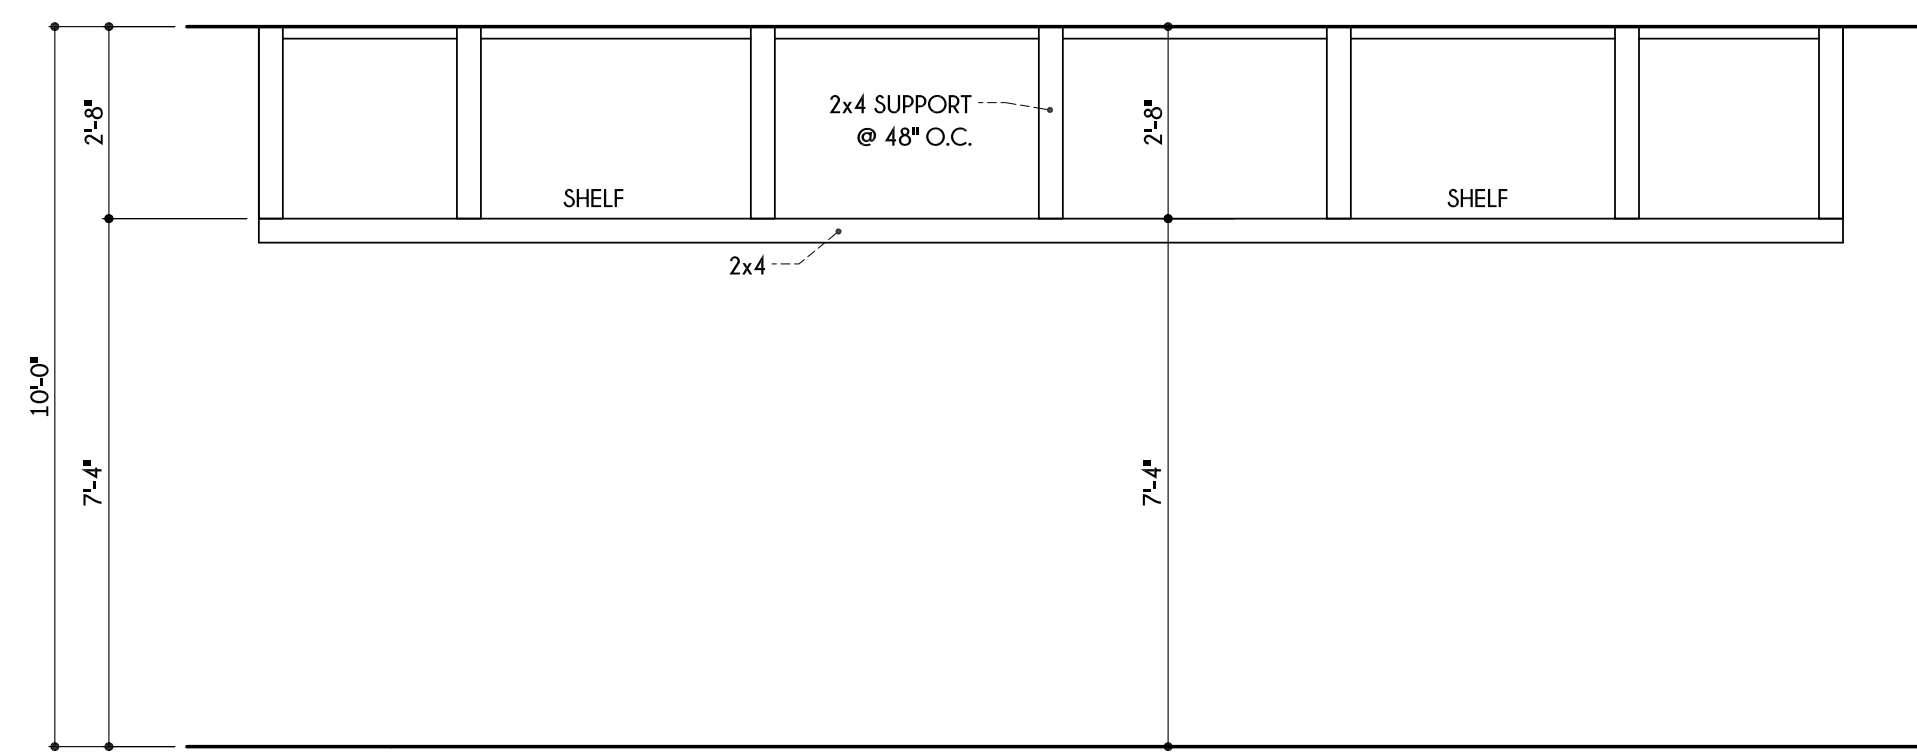

19 GARAGE SHELVING
3/8"=1'-0"

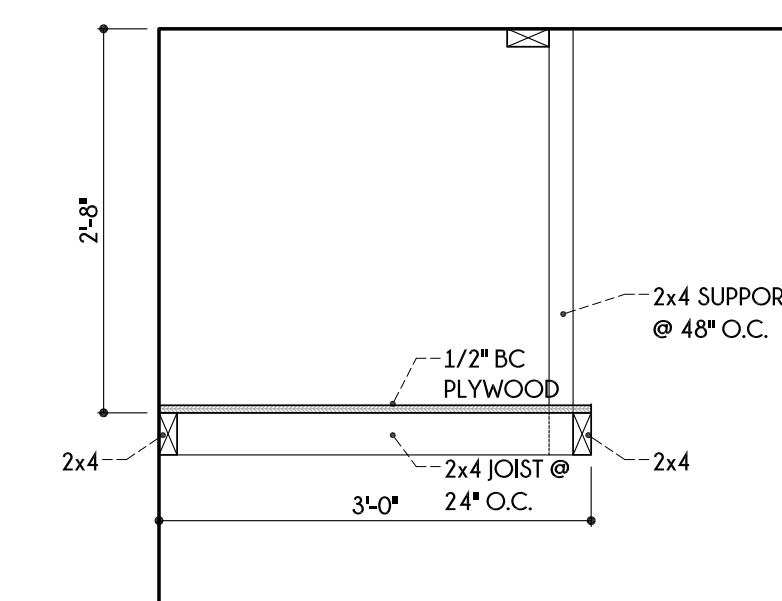

20 SHELVING DETAIL
3/8"=1'-0"

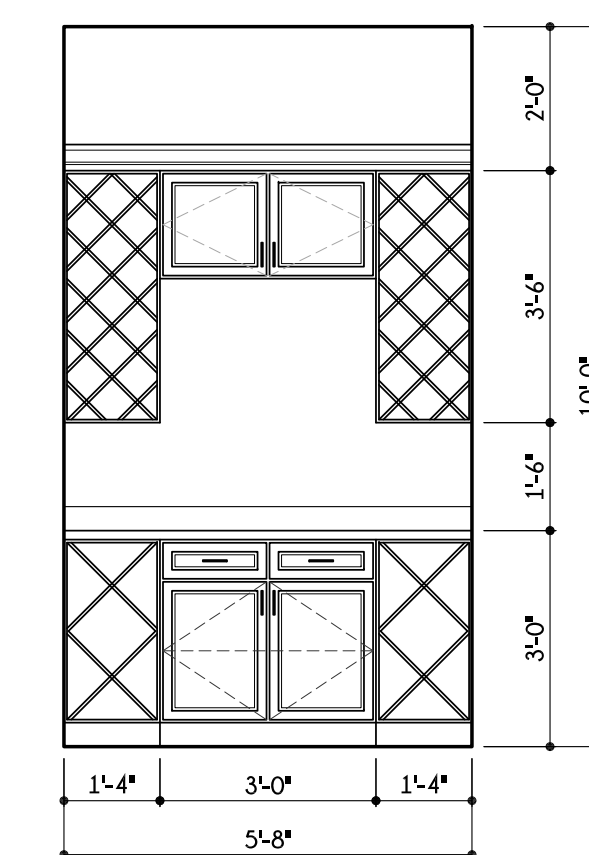

21 WINE ROOM
3/8"=1'-0"

This drawing is an instrument of service and is the property of Silas Lacey Design & Construction, LLC. It is to be used only for the project and site for which it is intended. No part of this drawing may be reproduced, stored in a retrieval system, or transmitted in any form or by any means, electronic, mechanical, photocopying, recording, or by any information storage and retrieval system, without the prior written approval of Silas Lacey Design & Construction, LLC. Submission or distribution of this drawing for any other project or site without the prior written approval of Silas Lacey Design & Construction, LLC, shall be considered a violation of the terms of this agreement. Any adjustment or violation of the rights of Silas Lacey Design & Construction, LLC, shall be prosecuted to the fullest extent possible.

SILAS LACEY
DESIGN & CONSTRUCTION

PHONE: (830) 237.2166
EMAIL: info@silaslacey.com
WEBSITE: silaslacedesigns.com

SILAS LACEY
DESIGNS

INVENTORY HOME FOR
LIFESTYLE BY STADLER
LOT 31, UNIT 304
SOTOL LANE
CORDILLERA RANCH
KENDALL COUNTY TEXAS

DATE:	5-31-23
DRAWN BY:	JZ
CHECKED BY:	JZ
REVIEWED:	

LIFESTYLE
BY STADLER

830.215.8776
StadlerCustomHomes.com

SHEET NO:
A8
INTERIOR ELEVATIONS
8 OF 8 SHEETS